




**2** LEFT ELEVATION  
**2** SCALE: 1:75

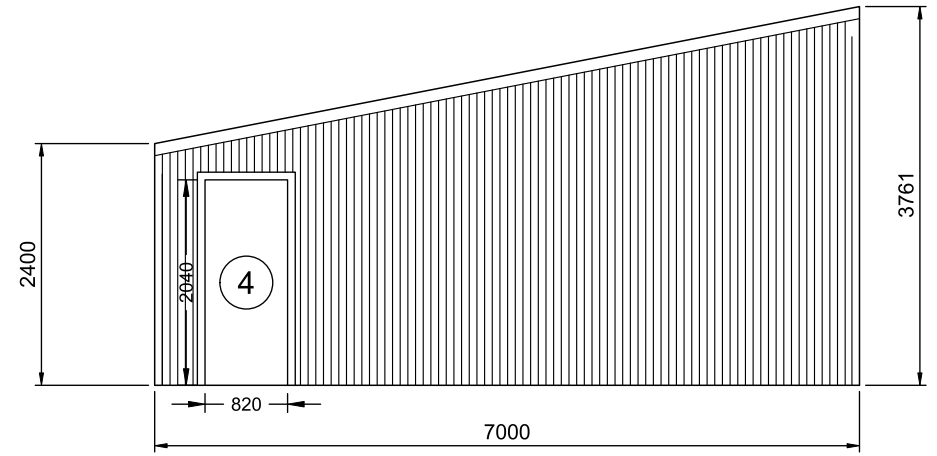

**3** REAR ELEVATION  
**2** SCALE: 1:75 FRAME #3

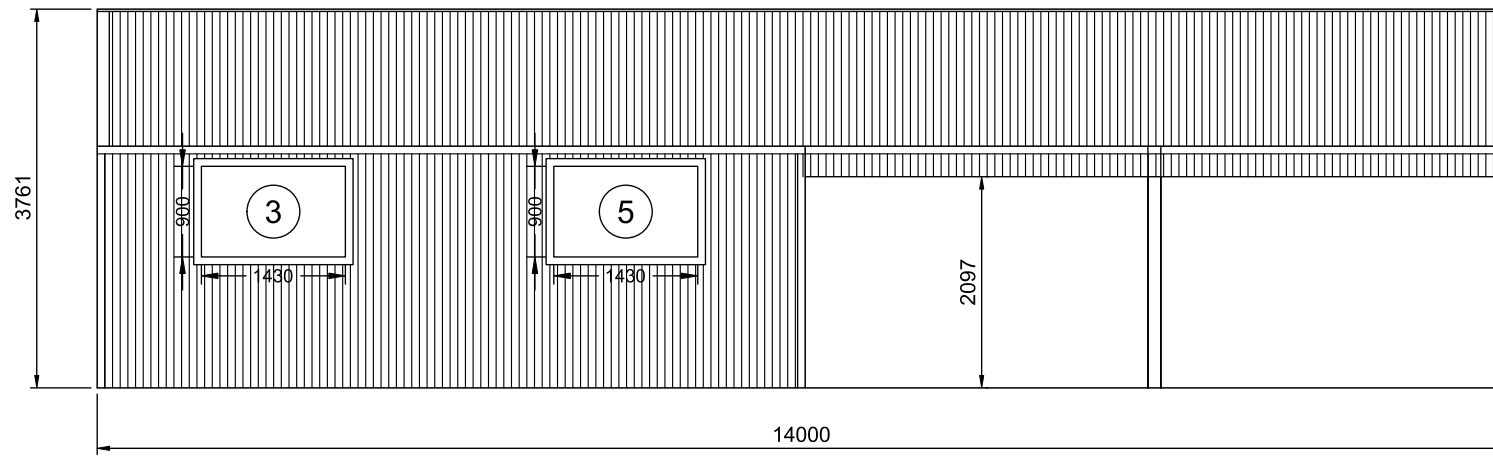

**1** RIGHT ELEVATION  
**2** SCALE: 1:75

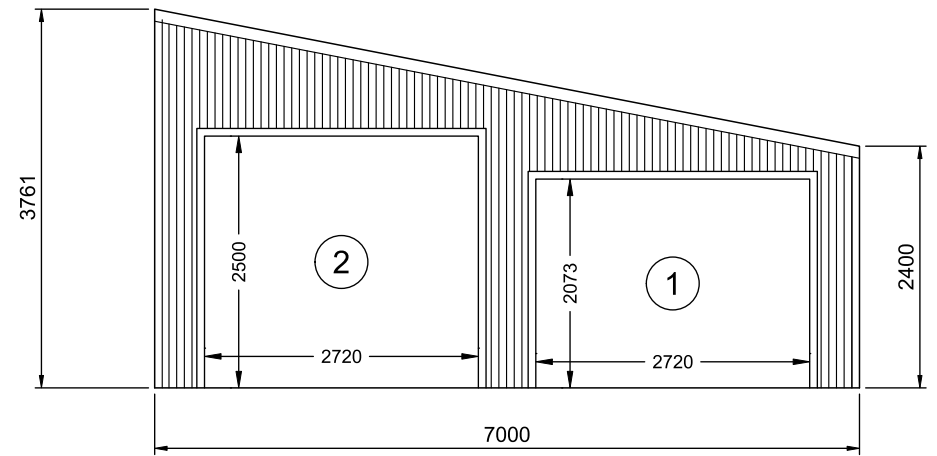

**4** FRONT ELEVATION  
**2** SCALE: 1:75 FRAME #1