






SOUTH ELEVATION

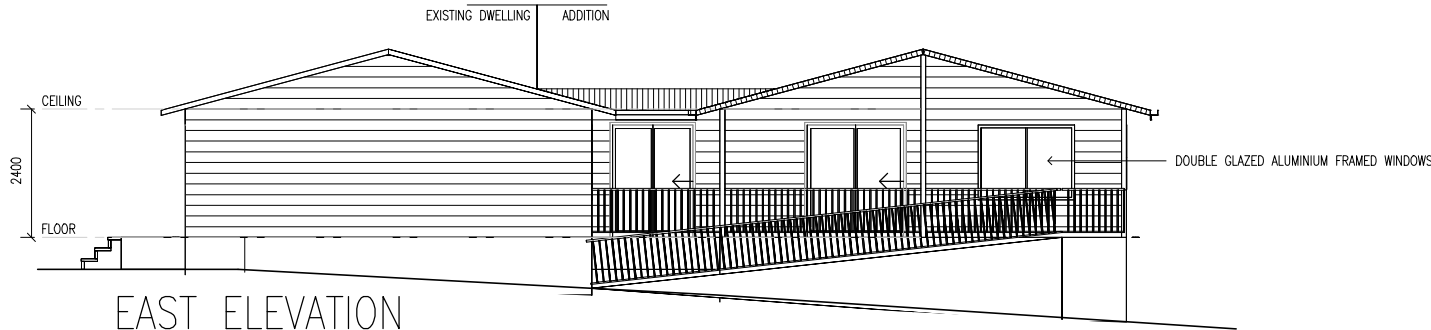


EAST ELEVATION

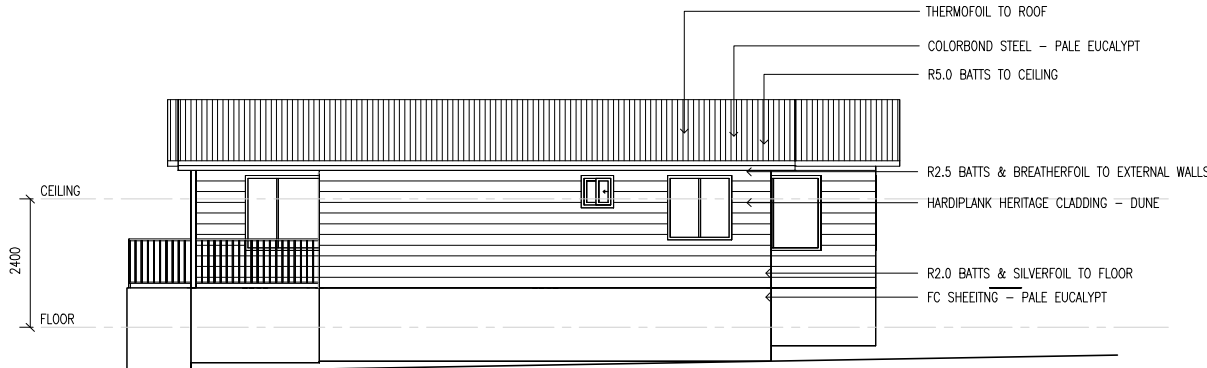


NORTH ELEVATION

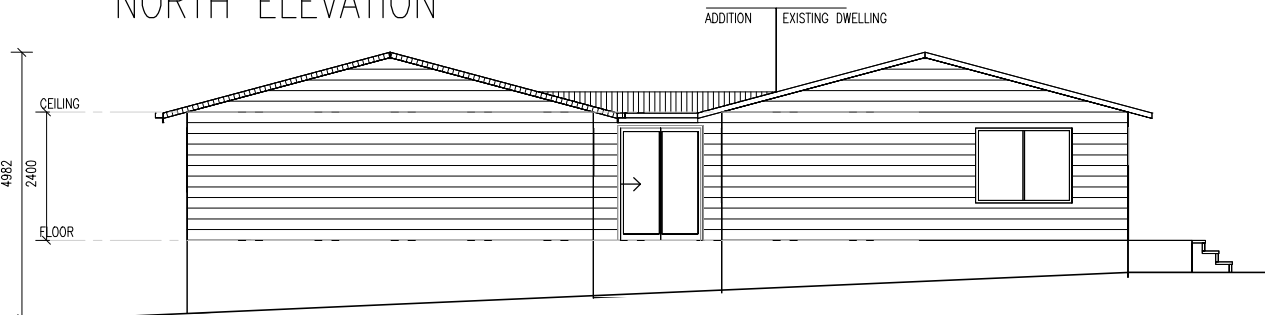

WEST ELEVATION

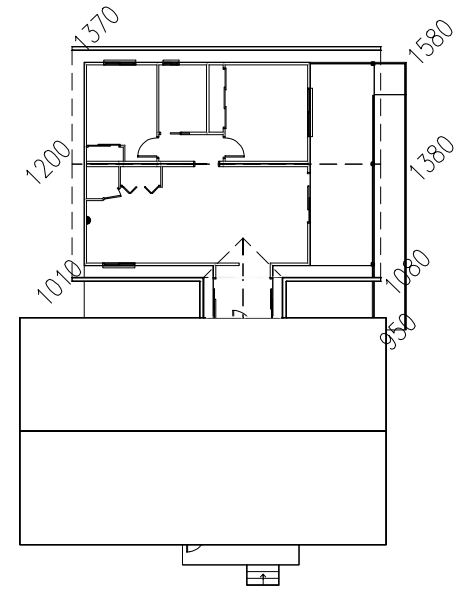

LEVELS PLAN 1:200

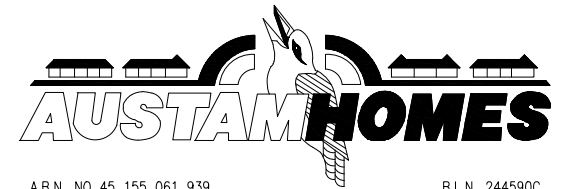

A.B.N. NO 45 155 061 939

B.L.N. 244590C

PPR CONSTRUCTIONS PTY LTD
TAMWORTH N.S.W. 2340

JOB No. 9617	PROPOSED LANGLEY ADDITION FOR LINDA HUGHES AT 339 LOOANGA ROAD, BENDEMEER	
15/01/2025	DWG No. 24809	DRAWN SF
A3	1:100	SHEET 2 OF 5

These plans remain the property of AUSTAM HOMES. Any attempt to copy in whole or part, shall be deemed as breach of copyright.