

Building Envelope


Existing Cut and Batter

Existing Fill and Batter

Monoclad Roofing (Shale Grey)


# NORTH ELEVATION

SCALE: 1:100

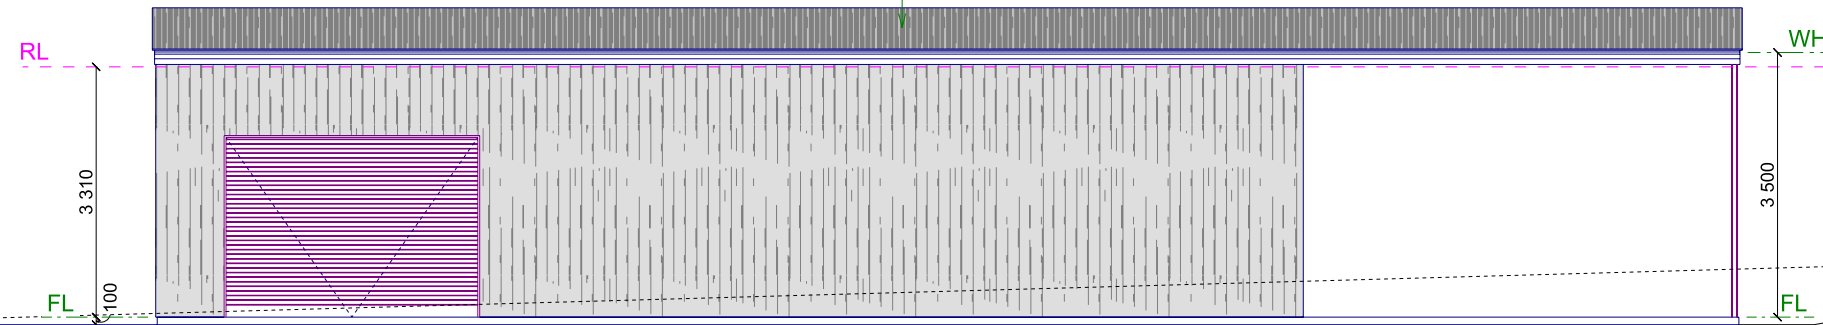

# EAST ELEVATION


SCALE: 1:100

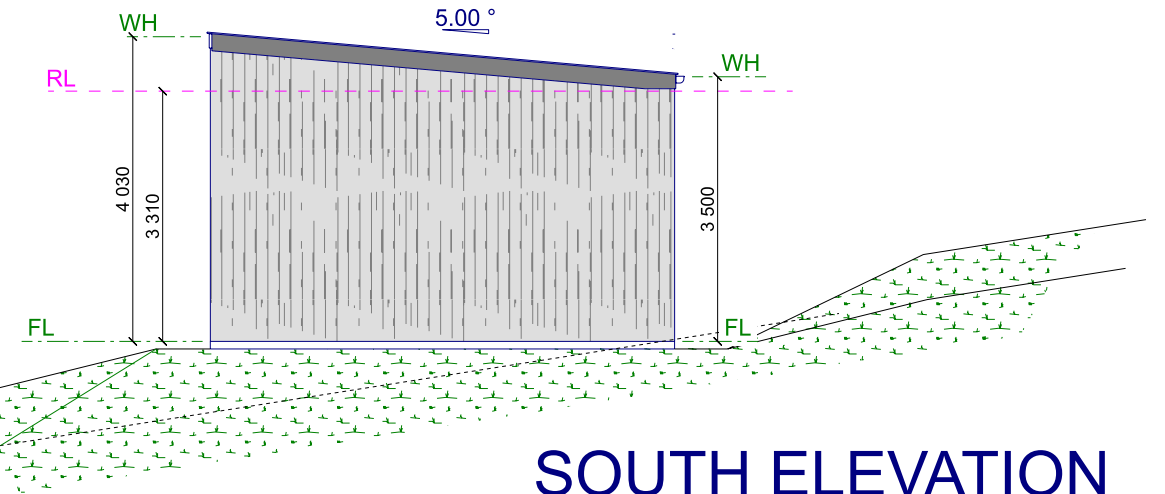

# SOUTH ELEVATION

SCALE: 1:100

Monoclad Sheeting (Shale Grey)

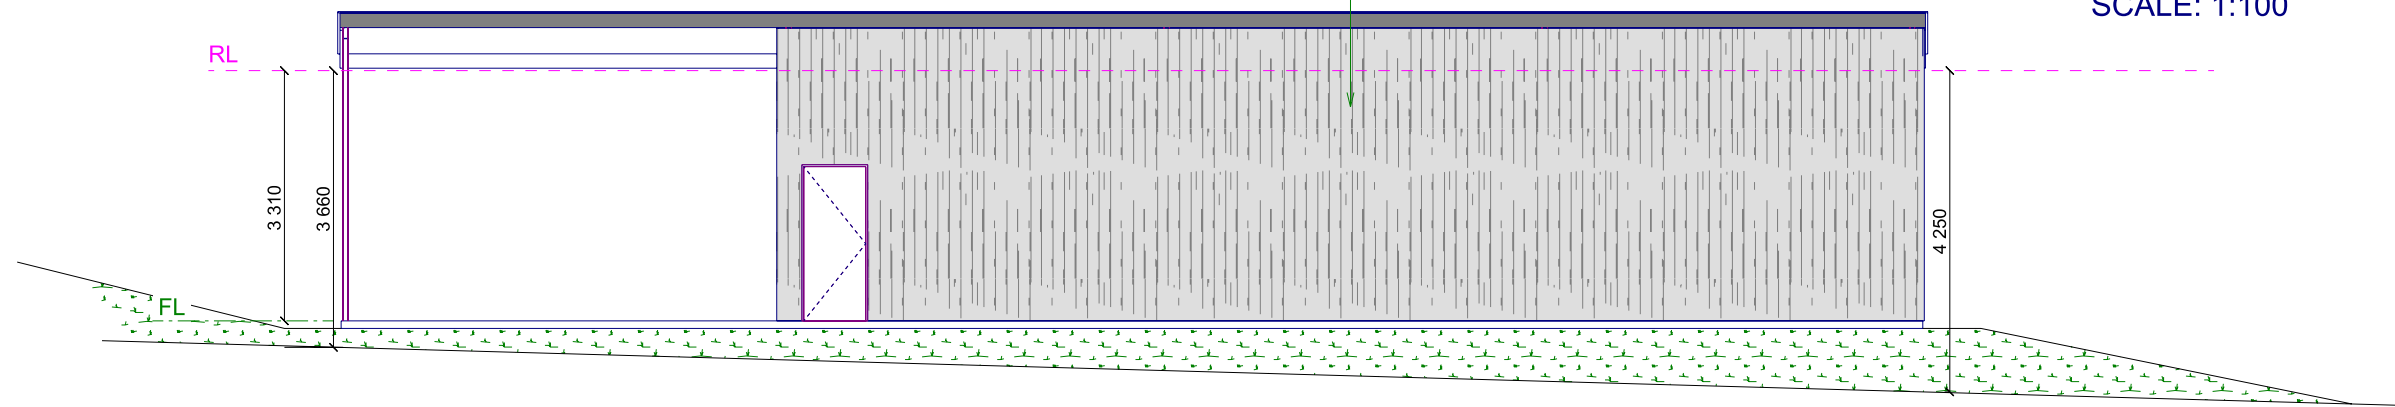

COPYRIGHT  
 THE DRAWING AND THE DESIGN DEPICTED  
 REMAIN THE PROPERTY OF THE AUTHOR.  
 REPRODUCTION IN PART OR IN WHOLE IS  
 PROHIBITED UNLESS WRITTEN PERMISSION  
 IS OBTAINED FROM THE AUTHOR.  
 PLANS ARE FOR USE ONLY ON THE JOB  
 SPECIFIED IN THE TITLE BOX.

19/07/24 For Submission

Customer: Julian Rote  
 Site Address: 23 Bilga Rd, Invergowrie, NSW 2350  
 PH: 0431 682 832 E: toddj71@outlook.com  
 Reference No:  
 2024-018 New Shed

## ELEVATIONS

Drafting the New England N E Drafting  
 PHONE: 0418 617 867 Email: info@newenglanddrafting.com  
 Printed: 20/07/2024 Page: 2 DRAWN BY: S. SELBY