




○ SHED LOCATION

SCALE 1:1000

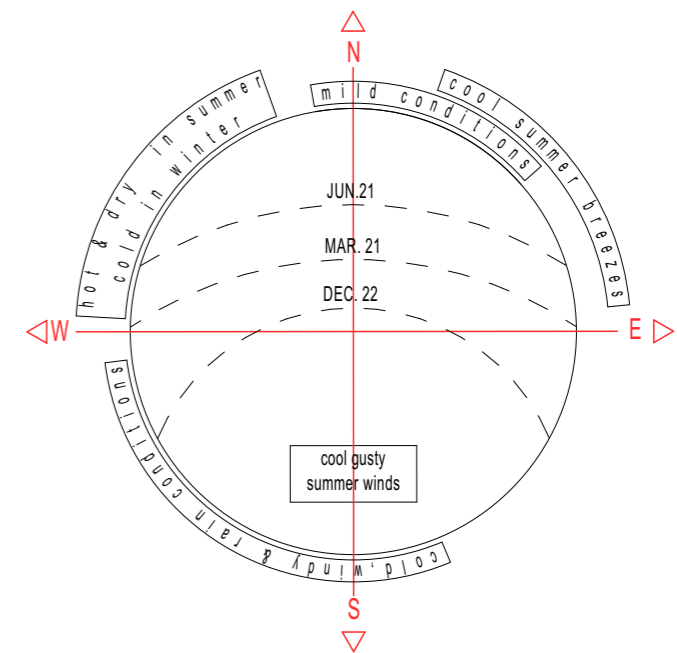

Solar & Wind Chart

○ PROPOSED SITE PLAN

SCALE 1:1500



Address:
38 Gita Place
Woolgoolga NSW 2456

E:hayesy48@hotmail.com
P:0422 127 620

COPYRIGHT & NOTES

figured dimensions to be used in reference to scaling - all dimensions to be checked on site. Copying of this plan is strictly prohibited without written permission of Hayes Design & Drafting. All boundaries and contours subject to survey

DESIGN

PROPOSED NEW SHED

JOB ADDRESS

LOT 31 AMAROO ROAD
INVERGOWRIE NSW 2350

PROPOSAL NEW DWELLING DP: 249375

drawing title PROPOSED OVERALL SITE LAYOUT

date	issue	description	JOB No.	10006	revision
28/08/24	A	ISSUED FOR APPROVAL			A
--/--	-		SCALE		PAGE
--/--	-		DRAWN	DJH	A01
--/--	-		DATE	17/10/2024	
			WIND	SITE	