



NORTHERN ELEVATION

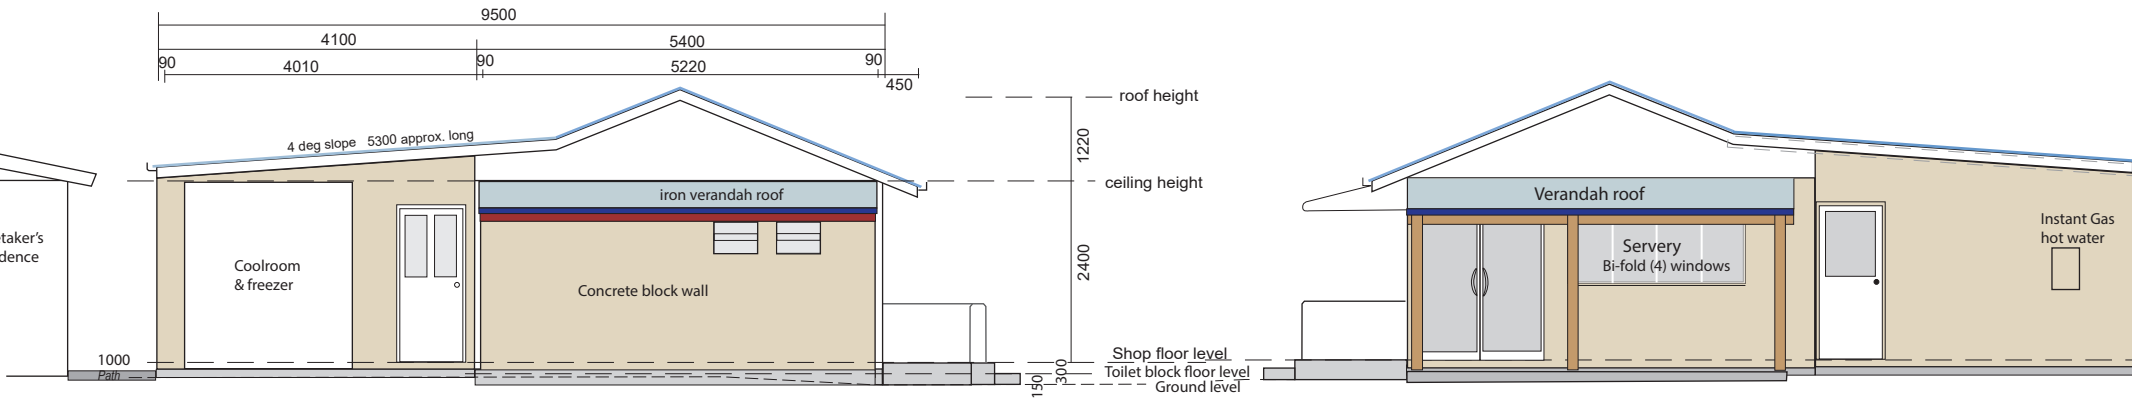


EASTERN ELEVATION

WESTERN ELEVATION

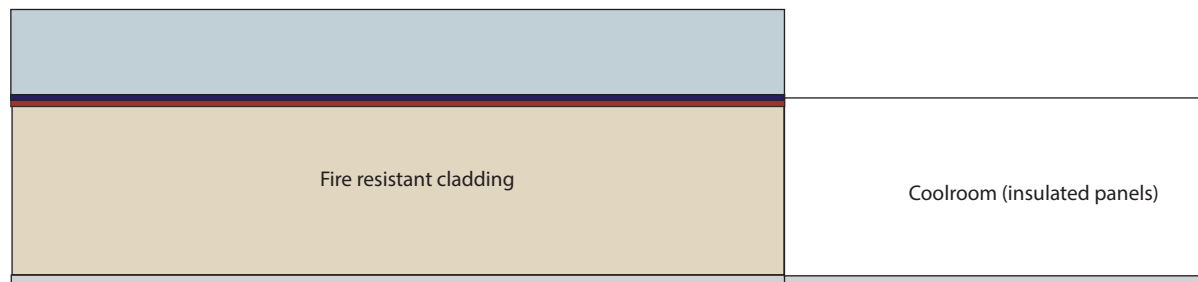


SOUTHERN ELEVATION

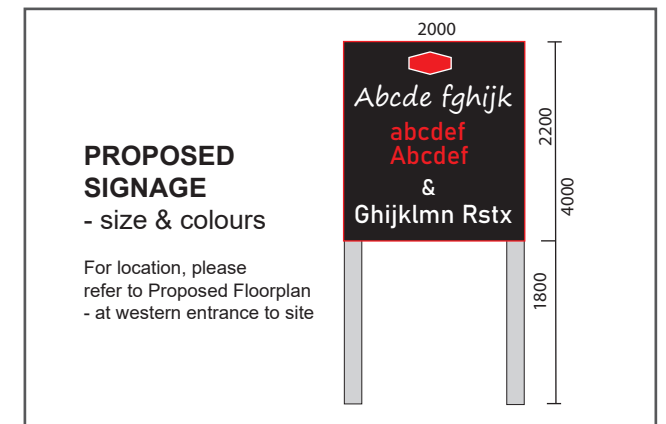


Proposed Take Away/Bakery Revised (3)
- ELEVATIONS & SIGNAGE

FOR: J.A. Hicks & D.J. McDonnell
AT: 164 Bridge Street, Uralla 2358


DATE: 10 April 2024
SCALE: 1:100

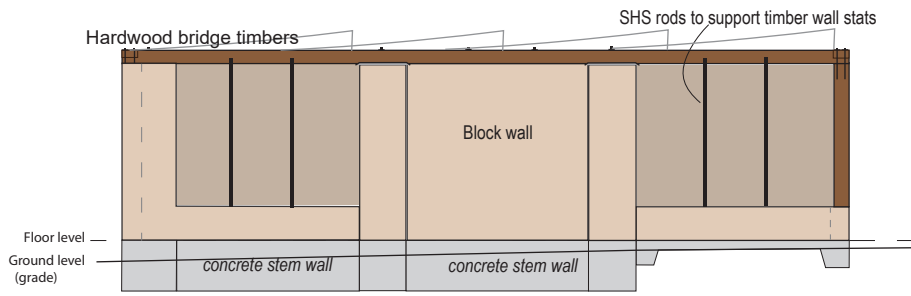


PAVILION SOUTHERN ELEVATION

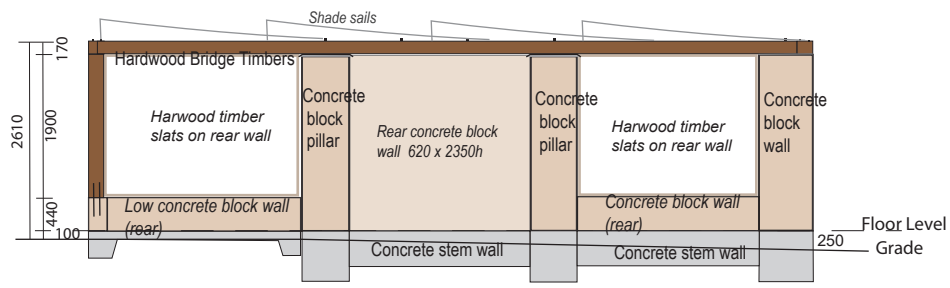


PAVILION NORTHERN ELEVATION

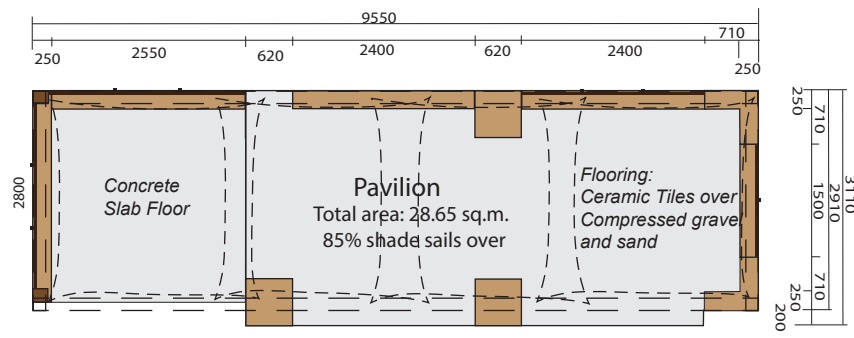


PAVILION FLOOR PLAN

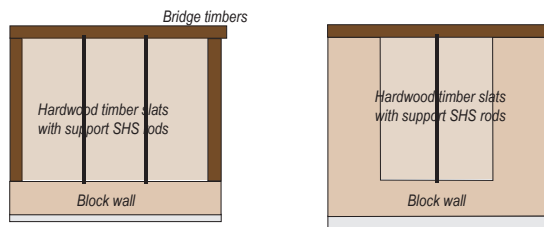

Eastern & Western ELEVATIONS

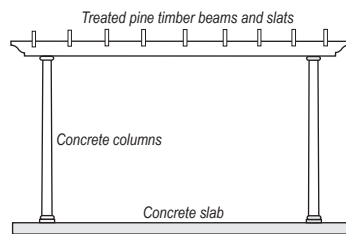

PROPOSED PERGOLA N-S ELEVATION

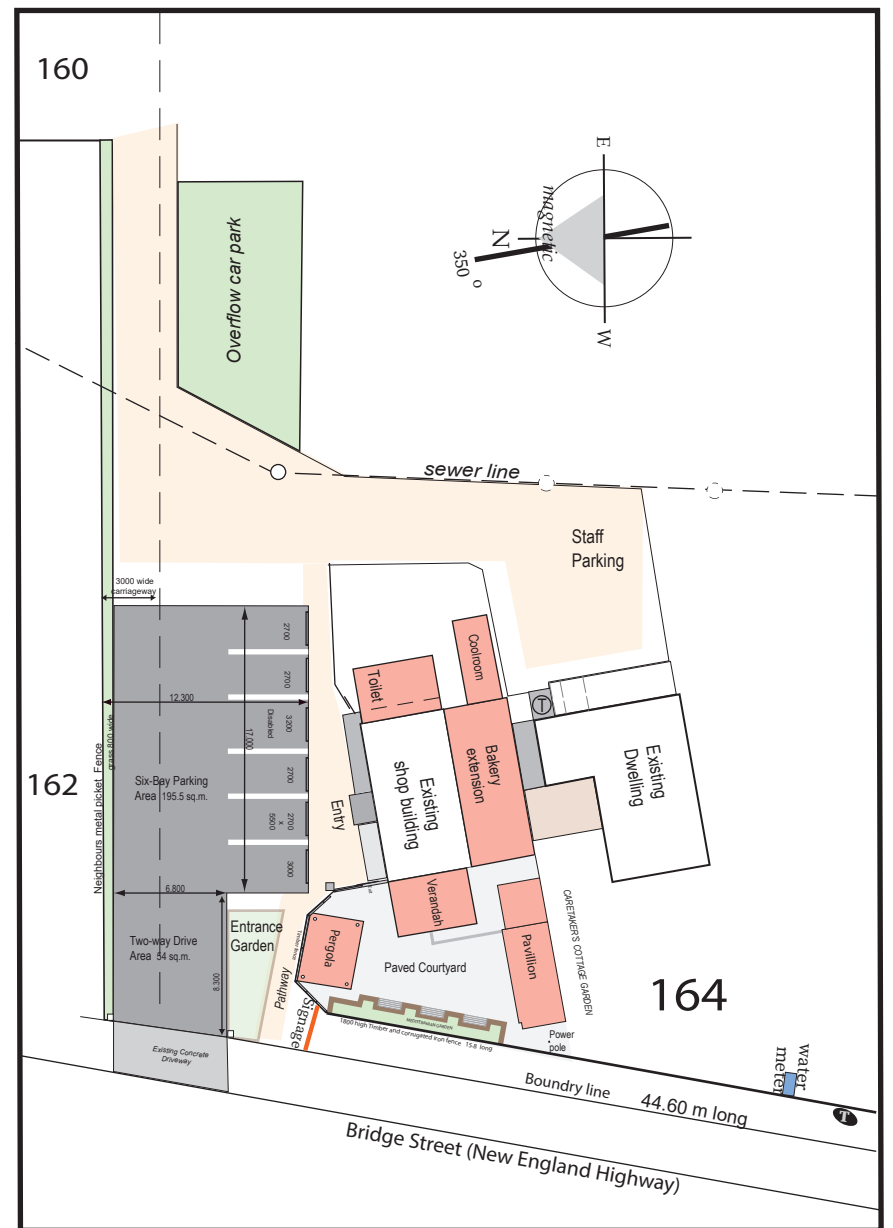

SITE PLAN

SITE PLAN plus PAVILION AND PERGOLA PLANS Pg 3 of 3
AT: Proposed Take Away/Bakery Shop
FOR: JA Hicks
 164 Bridge Street, URALLA 2358
 Date: 20 April 2024
 Scale: 1:100
 Drawn: J Hicks