



**SOUTH ELEVATION 2**  
SCALE: 1:100

Building Envelope

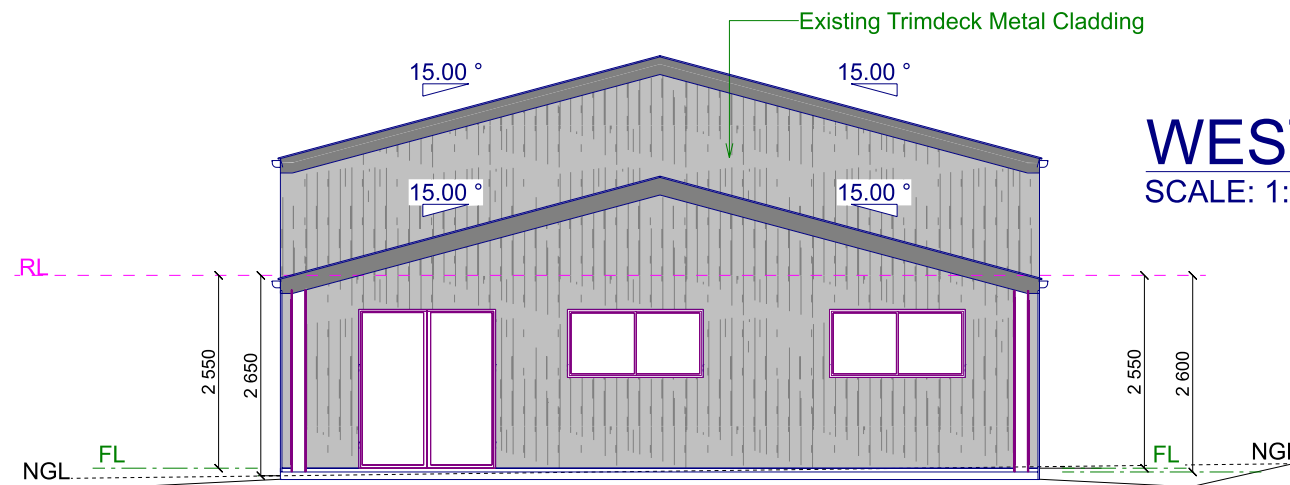

**WEST ELEVATION 2**  
SCALE: 1:100

**NORTH ELEVATION 2**  
SCALE: 1:100

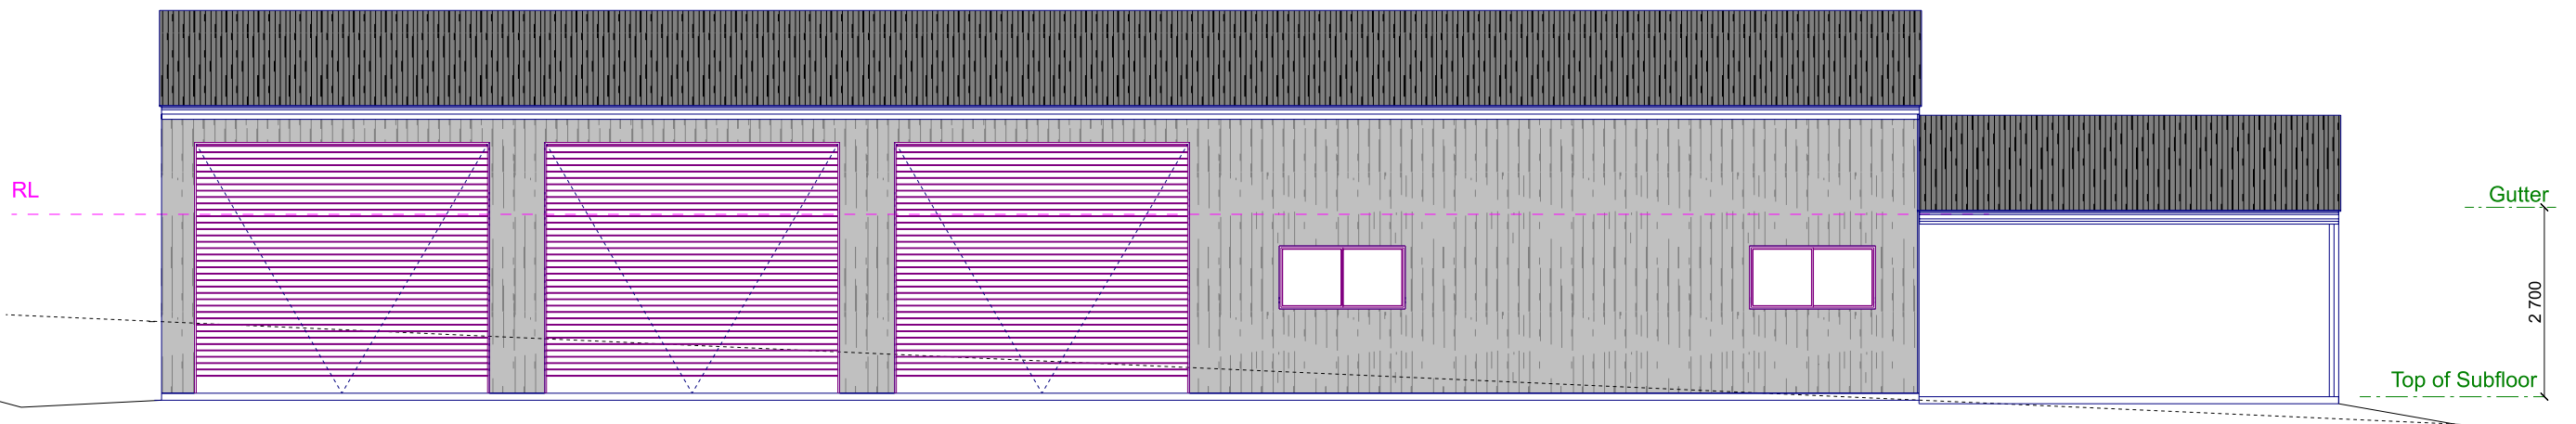

COPYRIGHT  
THE DRAWING AND THE DESIGN DEPICTED  
REMAIN THE PROPERTY OF THE AUTHOR.  
REPRODUCTION IN PART OR IN WHOLE IS  
PROHIBITED UNLESS WRITTEN PERMISSION  
IS OBTAINED FROM THE AUTHOR.  
PLANS ARE FOR USE ONLY ON THE JOB  
SPECIFIED IN THE TITLE BOX.

17/02/25 For Final Approval

Customer: John Whiteley  
Site Address: Cnr Rowena & Retreat Roads (Lot 2 Kingstown Road), BALALA, NSW 2358  
PH: 0408 659 603 E: JDW0805@hotmail.com  
Reference No:  
2024-006 New Residence

**ELEVATIONS**  
Drafting the New England  
PHONE: 0418 617 867 Email: info@newenglanddrafting.com  
Printed: 24/02/2025 Page: 3 DRAWN BY: S. SELBY