




2 LEFT ELEVATION
2 SCALE: 1:50

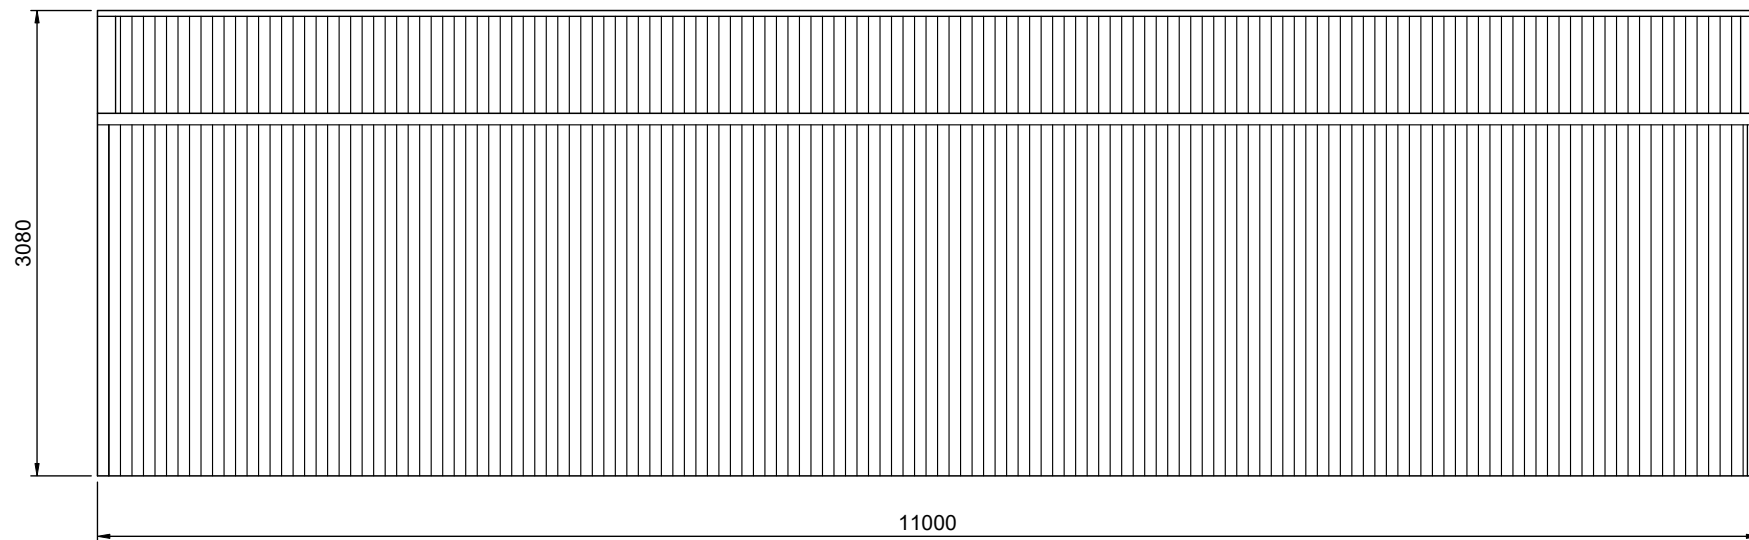

1 RIGHT ELEVATION
2 SCALE: 1:50

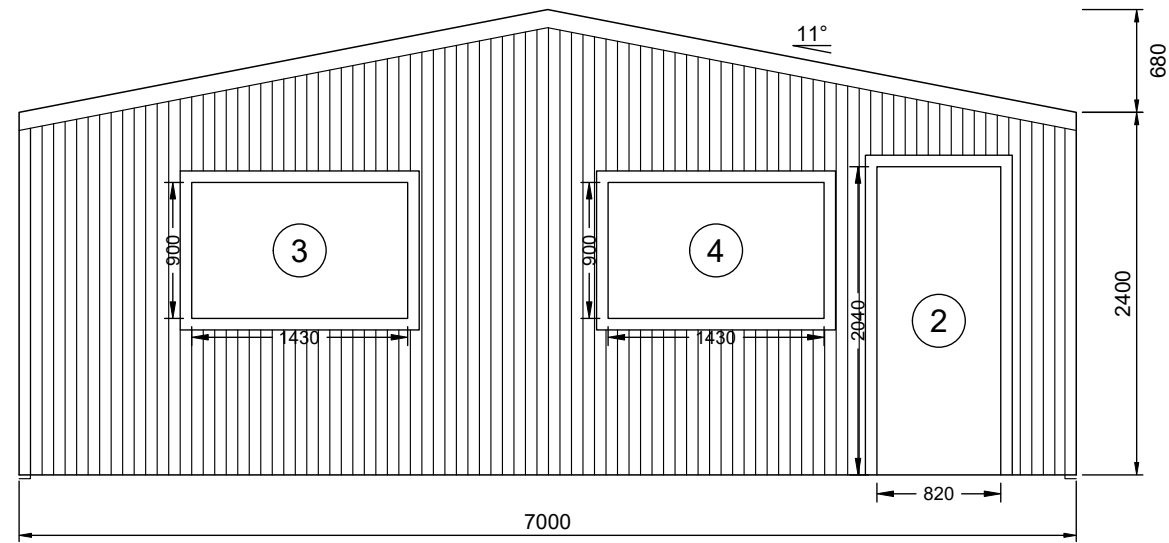

1 REAR ELEVATION
 3 SCALE: 1:50 FRAME #5

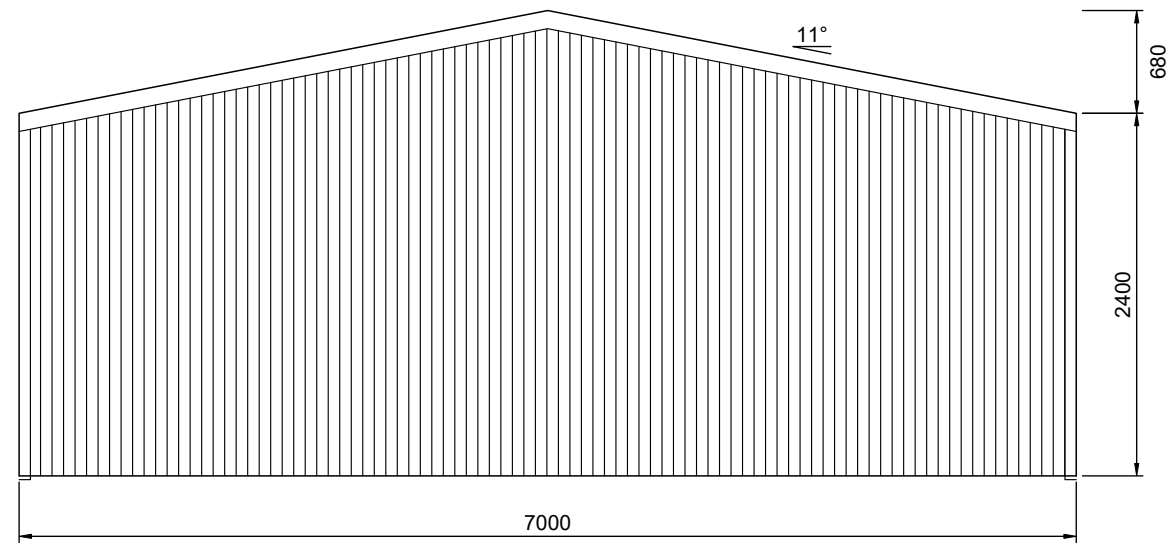

2 FRONT ELEVATION
 3 SCALE: 1:50 FRAME #1