




2 LEFT ELEVATION  
2 SCALE: 1:75

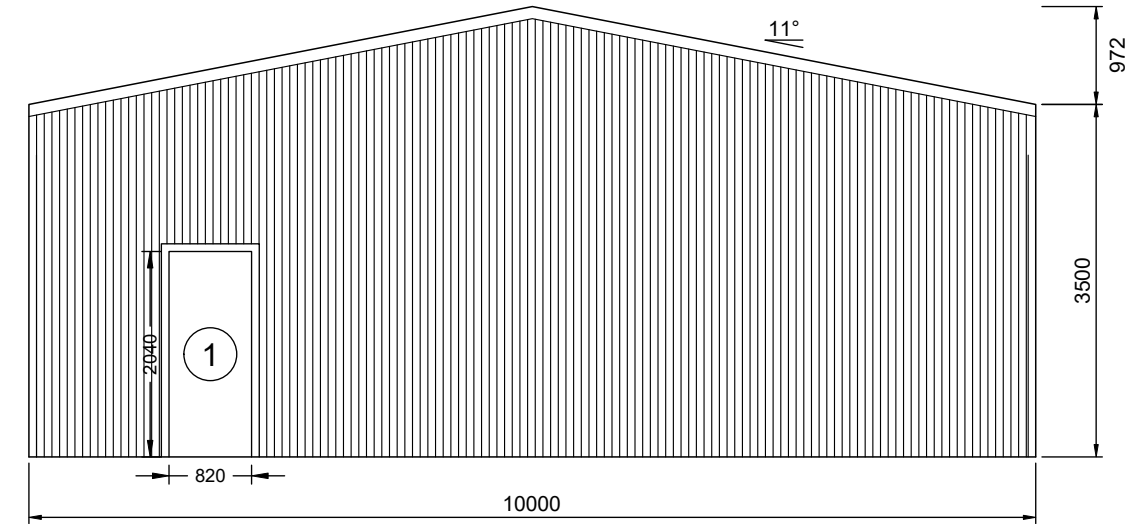

3 REAR ELEVATION  
2 SCALE: 1:75 FRAME #3

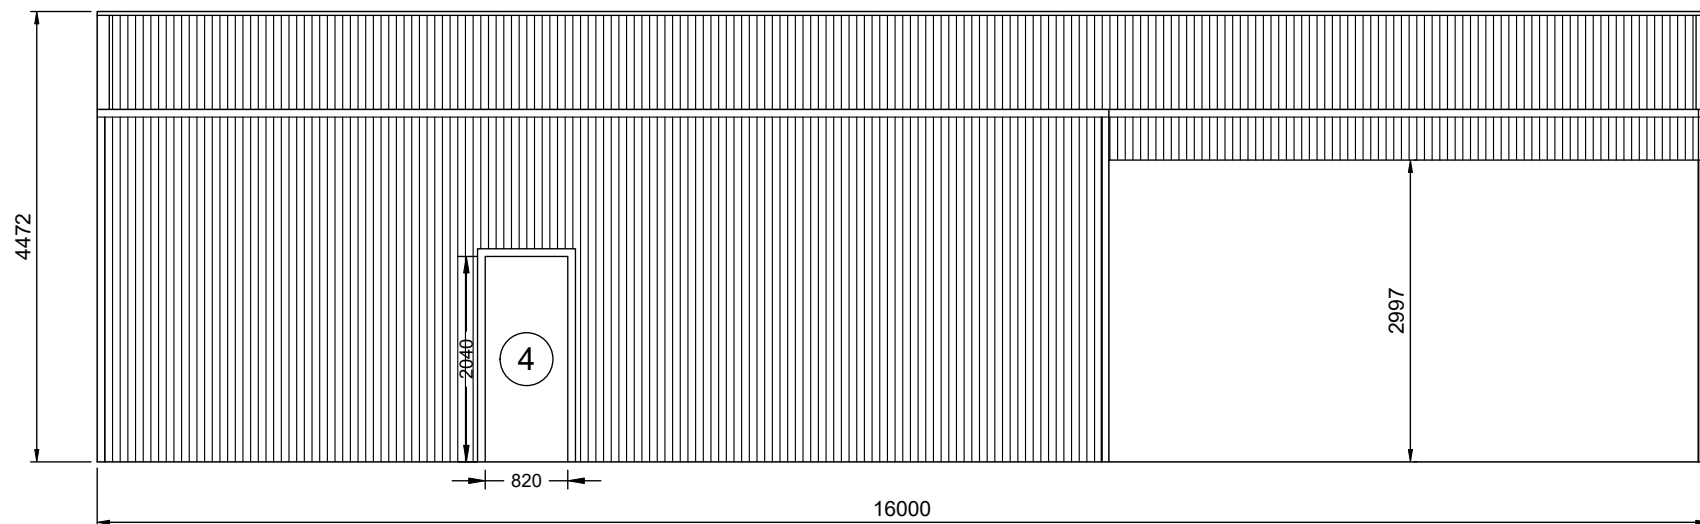

1 RIGHT ELEVATION  
2 SCALE: 1:75

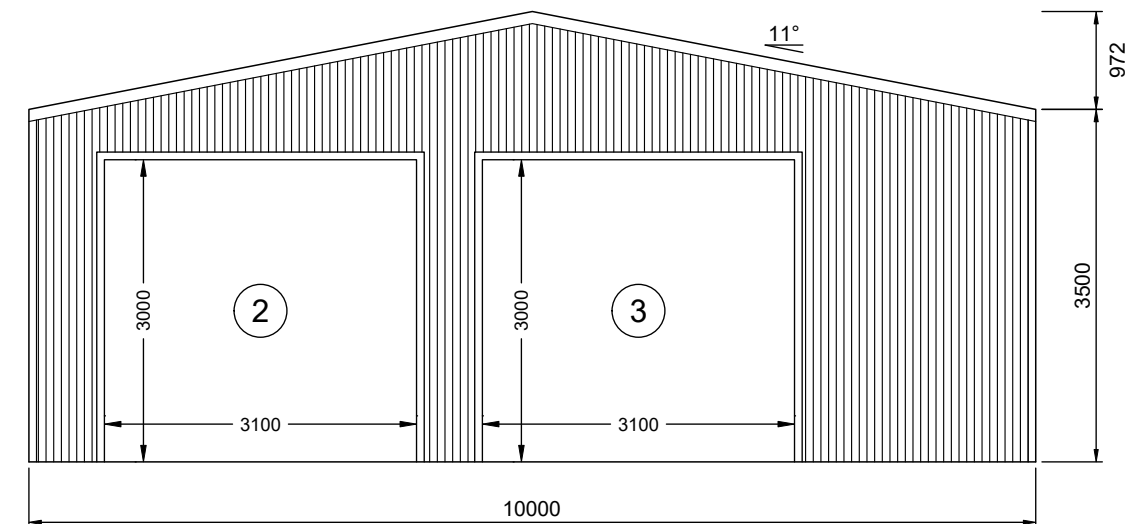

4 FRONT ELEVATION  
2 SCALE: 1:75 FRAME #1