


1. site plan
1:500





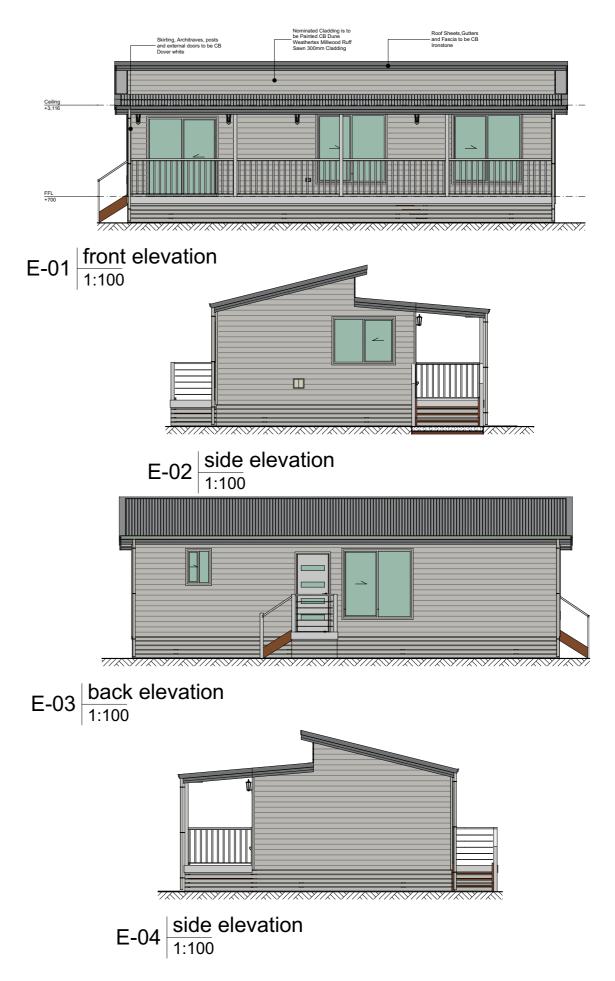

## Uniplan Group Pty Ltd

53 Seaton Street | PO Box 5004 | Armidale NSW 2350 t: +61 2 6773 8500 | FREECALL: 1800 UNIPLAN www.uniplangroup.com.au | email: sales@uniplangroup.co

This drawing may contain items or elements of work which are shown for indicative purposes only and are not included in the Contract price unless expressly noted in the Specification or other Conctract Documents

Drawings are protected by copyright and remain the property of Uniplan Group. No part of this document may be reproduced or copied without permission of Uniplan Group.

All site dimensions and levels are to be verified and confirmed by the client prior to the commencement of works.

|    | client:<br>Matthew Rasmussen                   | drawn by: Storm<br>Dickerson | Notification Plan |           |
|----|--|------------------------------|-------------------|-----------|
| of | project:<br>Proposed One Bedroom and One Bath  | scale: 1:500, 1:100 on A3    | job no:           | sheet no: |
|    | Residential 27 Fitzroy Street, Uralla NSW 2358 | date: 23/04/2024             | 4282_1B           | -10       |