



1 North-East Elevation

1 : 100

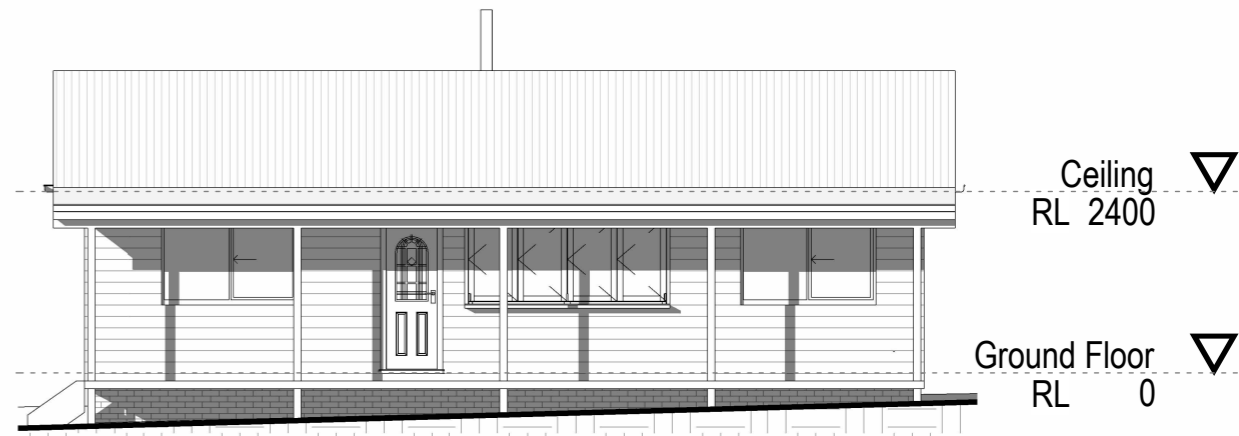

2 South-West Elevation

1 : 100

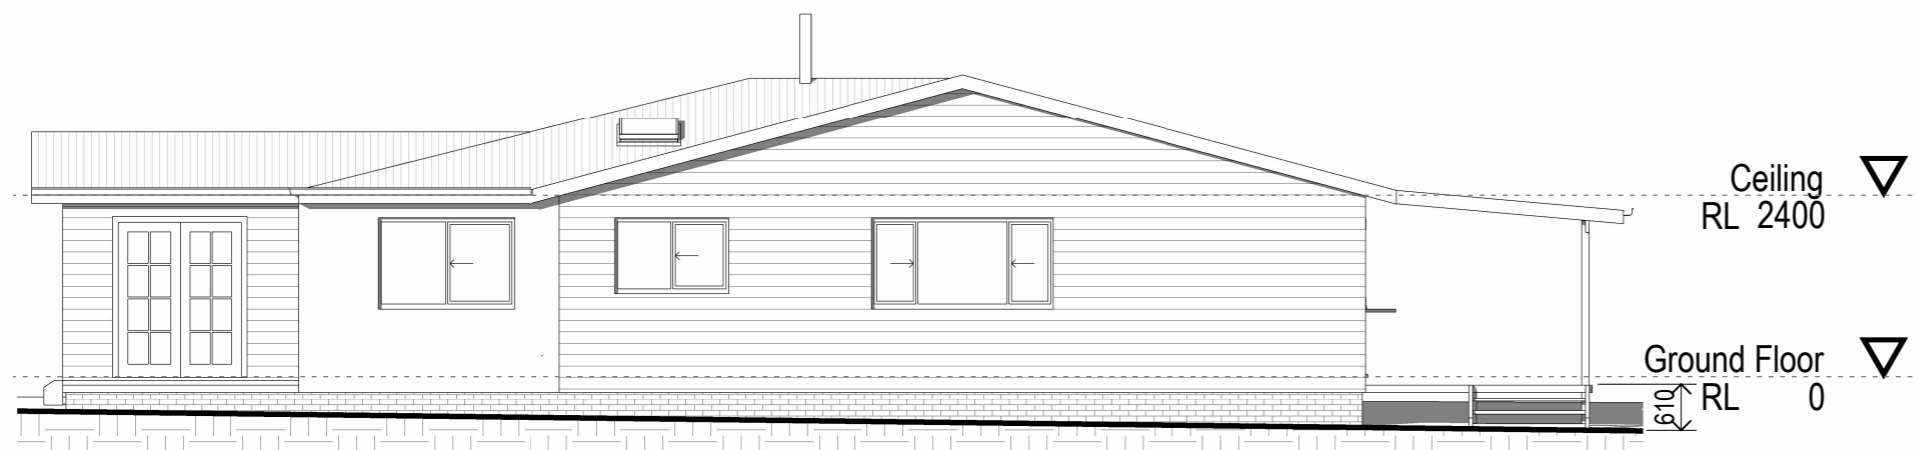

3 North-West Elevation

1 : 100



4 South-East Elevation

1 : 100

BAL 12.5 Bushfire Construction Applicable

MARSHALL
DRAFTING SERVICES
116 Jessie Street
Armidale NSW 2350
M: 0438 770 279
E: marshalldrafting@gmail.com

No.	Description	Date
A	Client Issue	04.09.23
B	Client Issue	08.10.23
C	Client Issue	14.11.23
D	Client Issue	17.07.24
E	Client Issue	18.07.24

THE BUILDER IS TO LOCATE ALL EXISTING SERVICES AND VERIFY LEVELS AND DIMENSIONS ON SITE BEFORE COMMENCING ANY EXCAVATION OR BUILDING WORKS.

THE BUILDING WORKS WILL COMPLY WITH THE RELEVANT SECTIONS OF THE NATIONAL CONSTRUCTION CODE AND BE CONSTRUCTED IN ACCORDANCE WITH THE WORKING DRAWINGS, THE ENGINEER'S DRAWINGS AND SPECIFICATIONS.

THIS DOCUMENT IS SUBJECT TO COPYRIGHT AND REMAINS THE PROPERTY OF MARSHALL DRAFTING SERVICES
ABN 15 678 662 718

R & B. Dalton
Proposed additions & alterations
10 Bullens Road
Rocky River NSW 2358

Elevations		WD-03	E
Project Number	23122		
Date	29/08/2023		
Drawn by	C. Marshall		
Checked by	C. Marshall		
Scale	1 : 100		