


North Elevation  
1:100

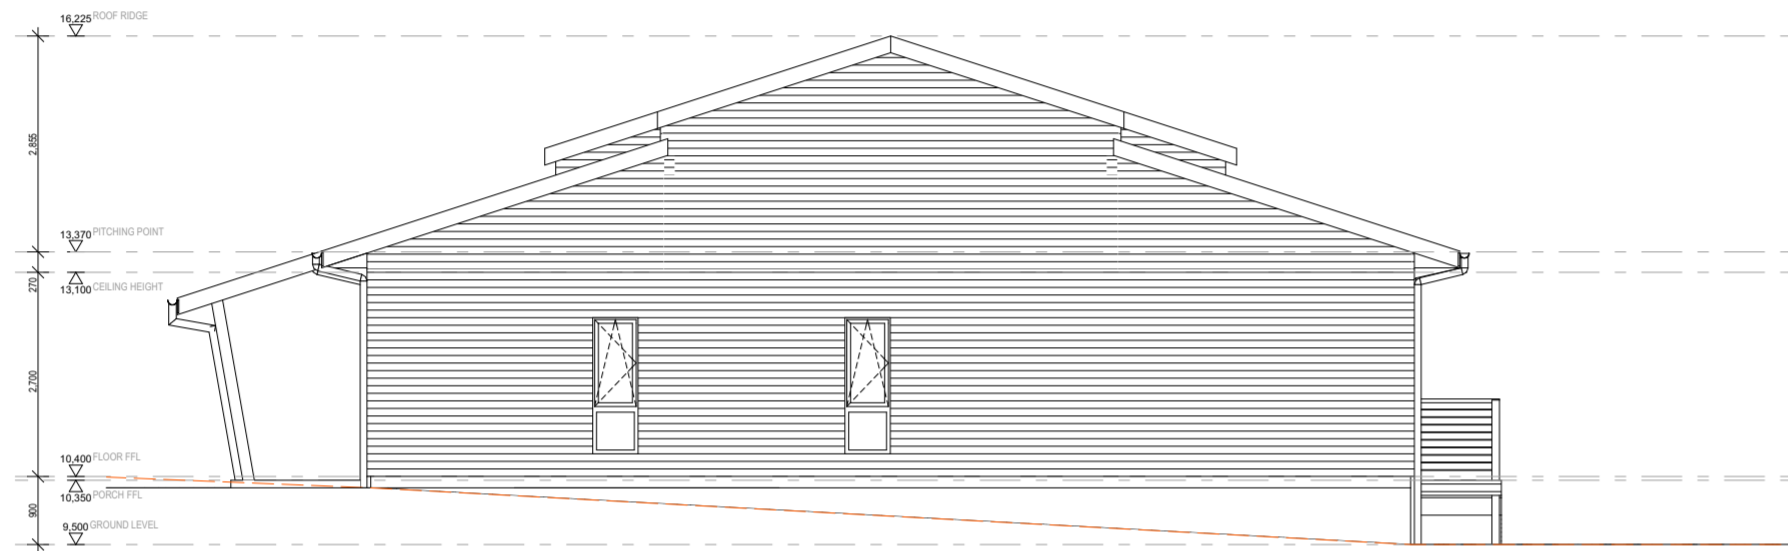

South Elevation  
1:100



East Elevation  
1:100



West Elevation  
1:100

200  
150  
100  
50  
10  
length in millimeters at full size

10 20 30 40 50 100 150 200 length in millimeters at full size

The builder shall check and verify all dimensions and verify all errors and omissions to the Architect. Do not scale the drawings. Drawings shall not be used for construction purposes until issued by the Architect for construction.



Armidale Business Center  
1 Cinders Lane  
M: 0427 753 945  
E: joakim@natmatdesign.com.au  
ARMIDALE NSW 2350  
ABN 18 754 092 400

Client  
**Mr. Nathaniel Cormack**  
Project Name  
**Proposed Secondary Dwelling**  
10-12 Plane Avenue Uralla  
NSW 2358

Drawing Title:  
**Elevations - Elevations**  
North Elevation, West Elevation, South Elevation, East Elevation

Scale: as noted  
Date: 18/07/2024

Status: DA  
Rev:

Project No:  
**4624**

Drawing No.:  
**A-201**

Plot Date: 18/07/2024

**Certificate No. #HR-ZD05WF-01**  
Scan QR code or follow website link for rating details.

**Assessor name** Jamie Bonnefin  
**Accreditation No.** HERA 10056  
**Property Address** 2, 10 to 12 Plane Avenue, Uralla, NSW, 2358  
<http://www.hero-software.com.au/pdf/HR-ZD05WF-01>