

Revision Schedule		
No.	Date	Revision
1	17/07/24	Preliminary DA Drawings Issued for Final Review


**Uralla Bowling Club**

SITE ADDRESS : 52 Hill Street, Uralla NSW  
 PROPERTY DETAILS : Lot A, DP 156002;  
 Lot 1 & 2, DP 368065  
 Lots 4, 5 & 6, DP759022



SITE AREA : 17,112m<sup>2</sup>  
 EXIST. FLOOR AREA : 1,140m<sup>2</sup>  
 PROPOSED AREA : 233m<sup>2</sup>  
 NEW TOTAL FLOOR AREA : 1433m<sup>2</sup>



Location Plan

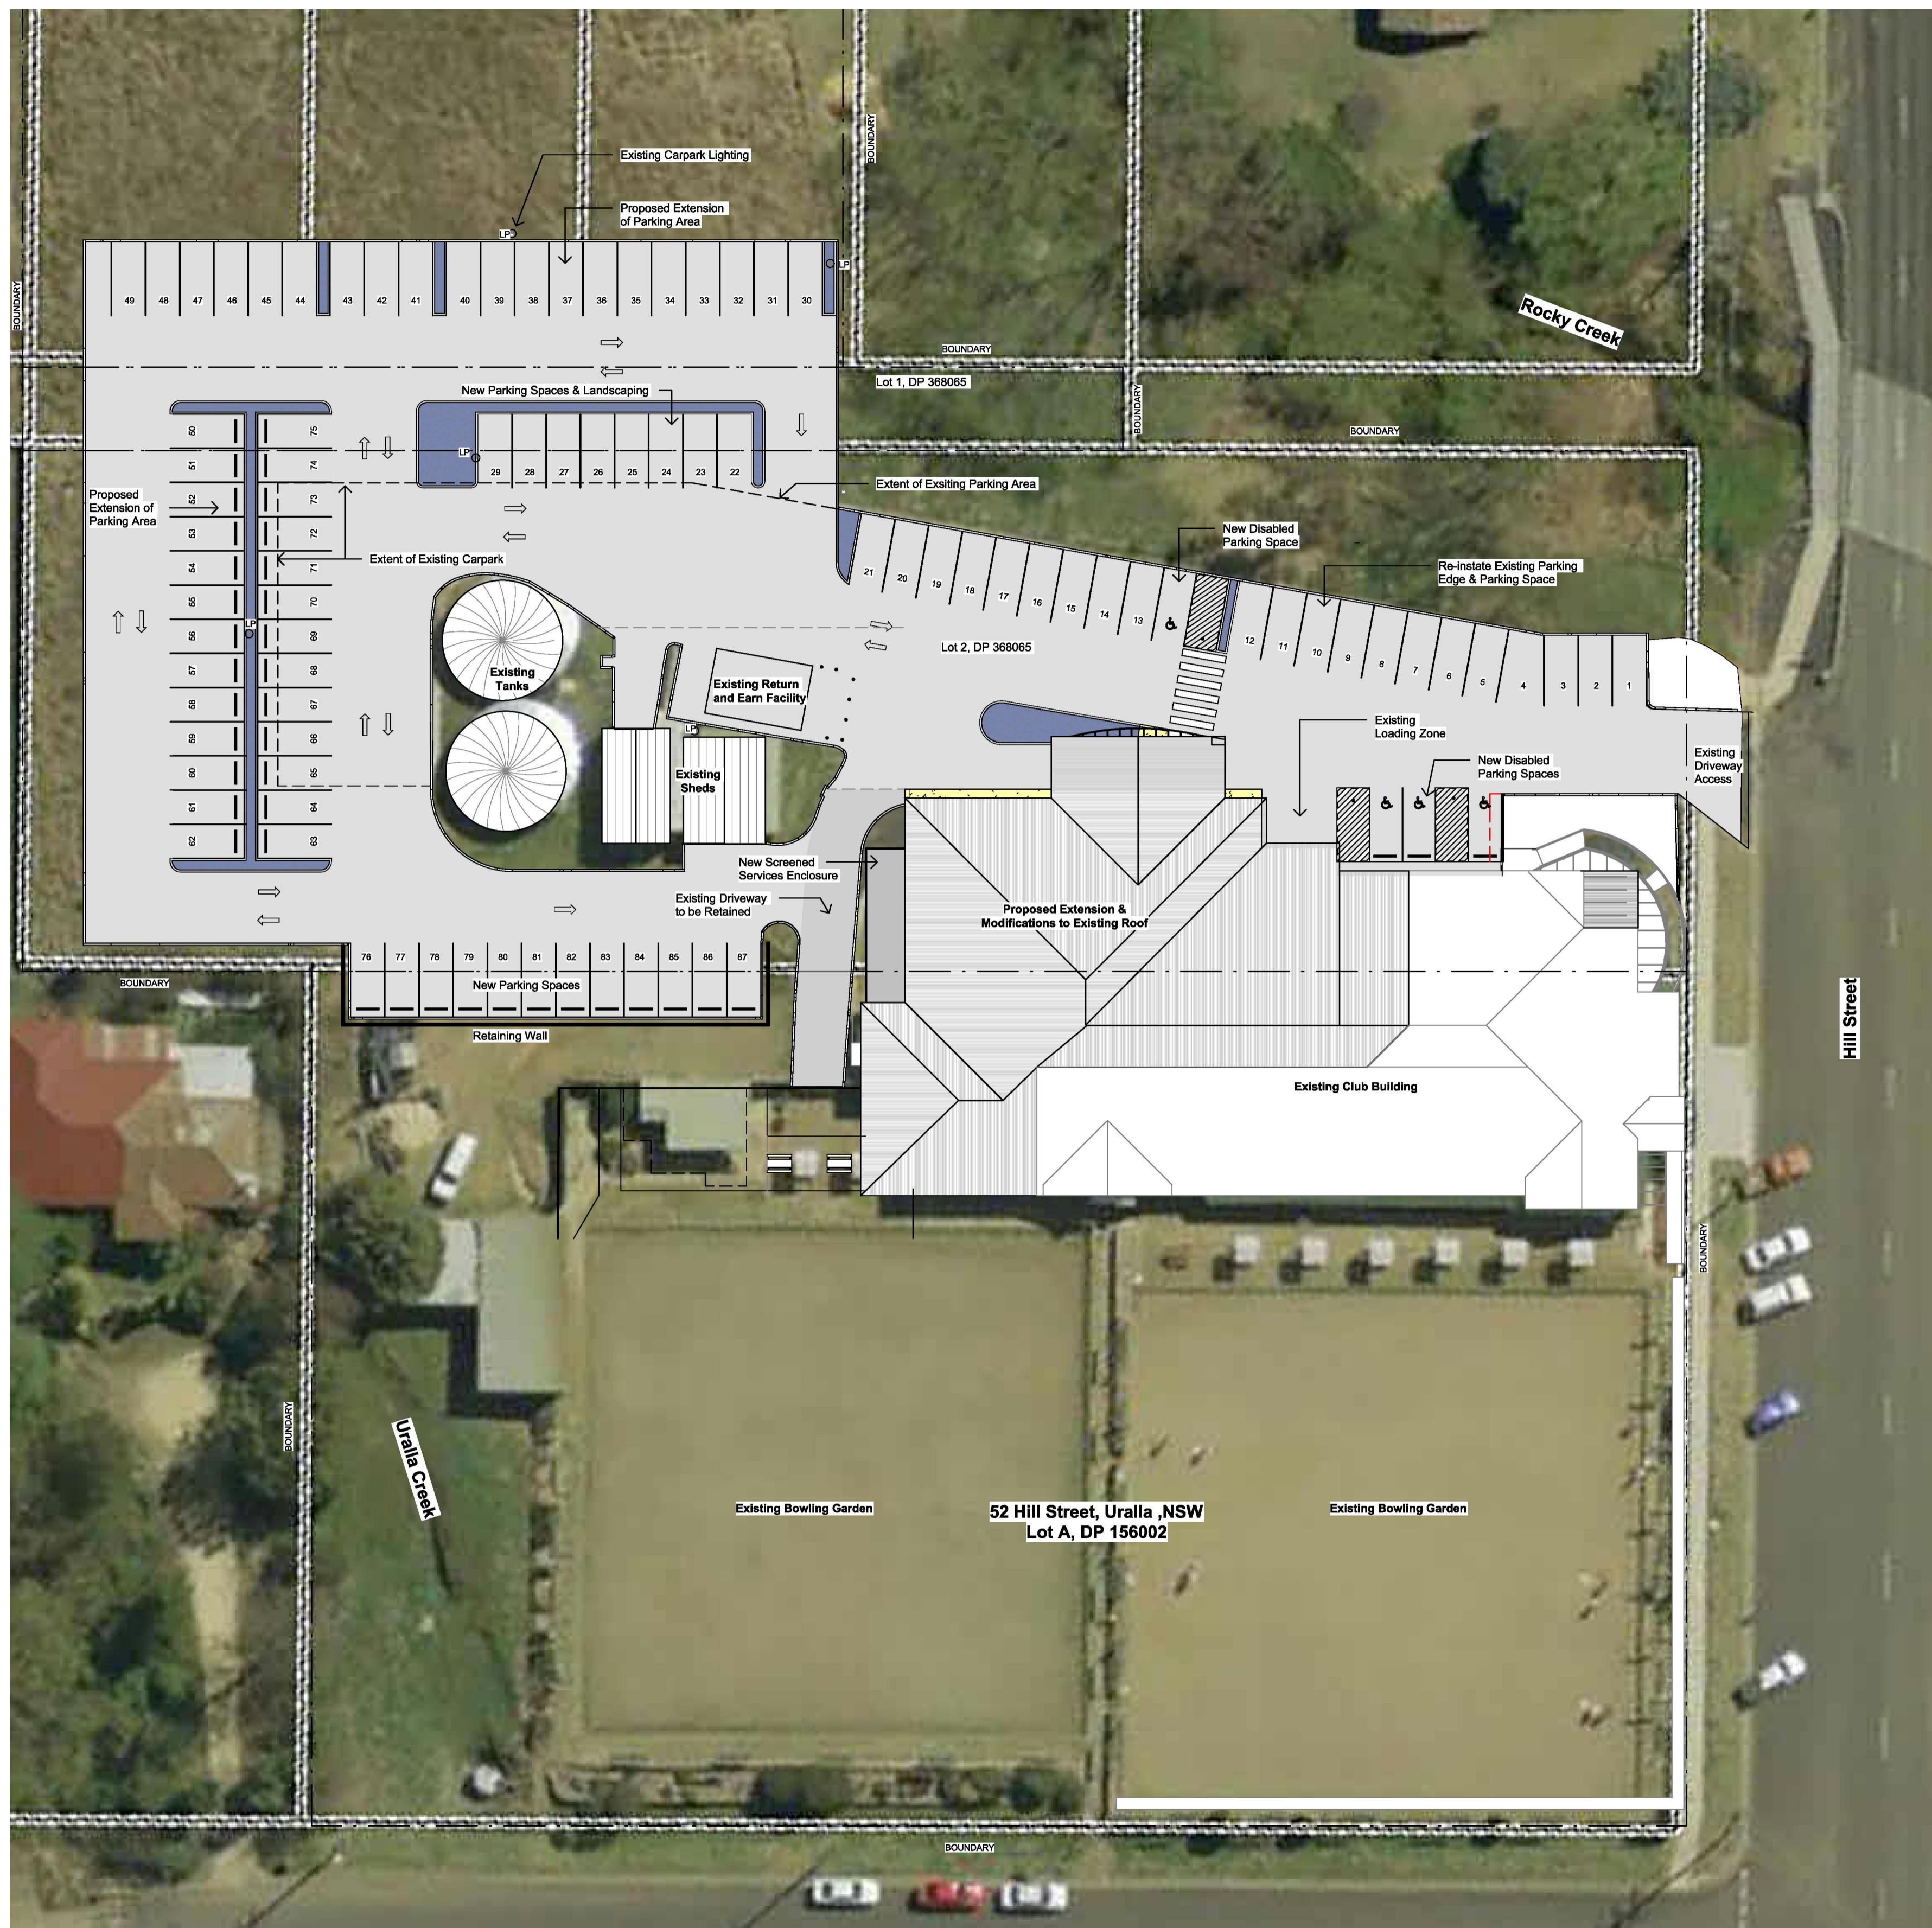

Site Plan

 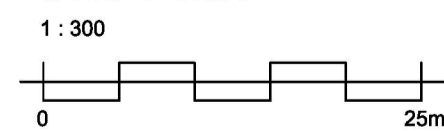

1:200

**Demolition Legend**

- A** EXISTING WALL TO BE DEMOLISHED
- B** EXISTING DOOR TO BE DEMOLISHED
- C** EXISTING WINDOW TO BE DEMOLISHED
- D** EXISTING HANDRAIL TO BE DEMOLISHED
- E** EXISTING STEPS TO BE DEMOLISHED
- F** EXISTING ROOF TO BE DEMOLISHED
- G** EXISTING BATHROOM FIXTURES TO BE DEMOLISHED
- H** EXISTING STAGE TO BE DEMOLISHED
- J** EXISTING WATER TANK TO BE DEMOLISHED

**DO NOT SCALE**  
 USE FIGURED DIMENSIONS ONLY


Printing processes may cause the scale of this drawing to be inaccurate. The Contractor must verify all dimensions on site before commencing any work or preparing shop drawings.  
 The Building Design and this drawing is copyright and remains the property of  
 NEW ENGLAND DESIGN GROUP  
 Unauthorised reproduction is prohibited  
 COPYRIGHT ©



Proposed Alterations & Additions  
 Uralla Bowling Club, 52 Hill Street, Uralla NSW  
 For Uralla Bowling Club

**Site & Demolition Plans**

Designed	PH	Drawn	NEDG
Scale	As indicated	Project Phase	Concept Design
Date	November 2023	Drawing Number	23111
Approved	PH	DA101	1

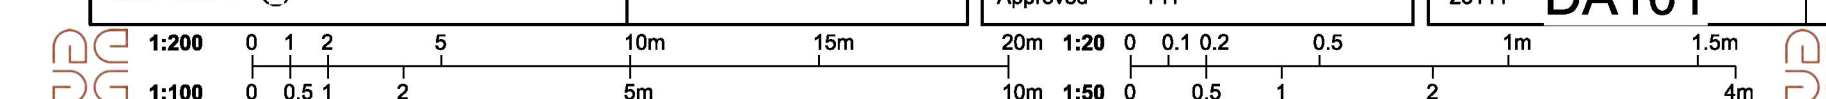

WHEN PLOTTED TO A3, SCALE DOUBLES