


# URALLA COUNCIL CHAMBERS

102 SALISBURY STREET, URALLA, NSW

## DRAWINGS SCHEDULE

A000	COVER PAGE
A100	EXISTING PLAN
A101	EXISTING AREA OF PROPOSED WORKS
A102	NEW PLANS
A103	IMAGE
A105	ELEVATIONS

A105  
3

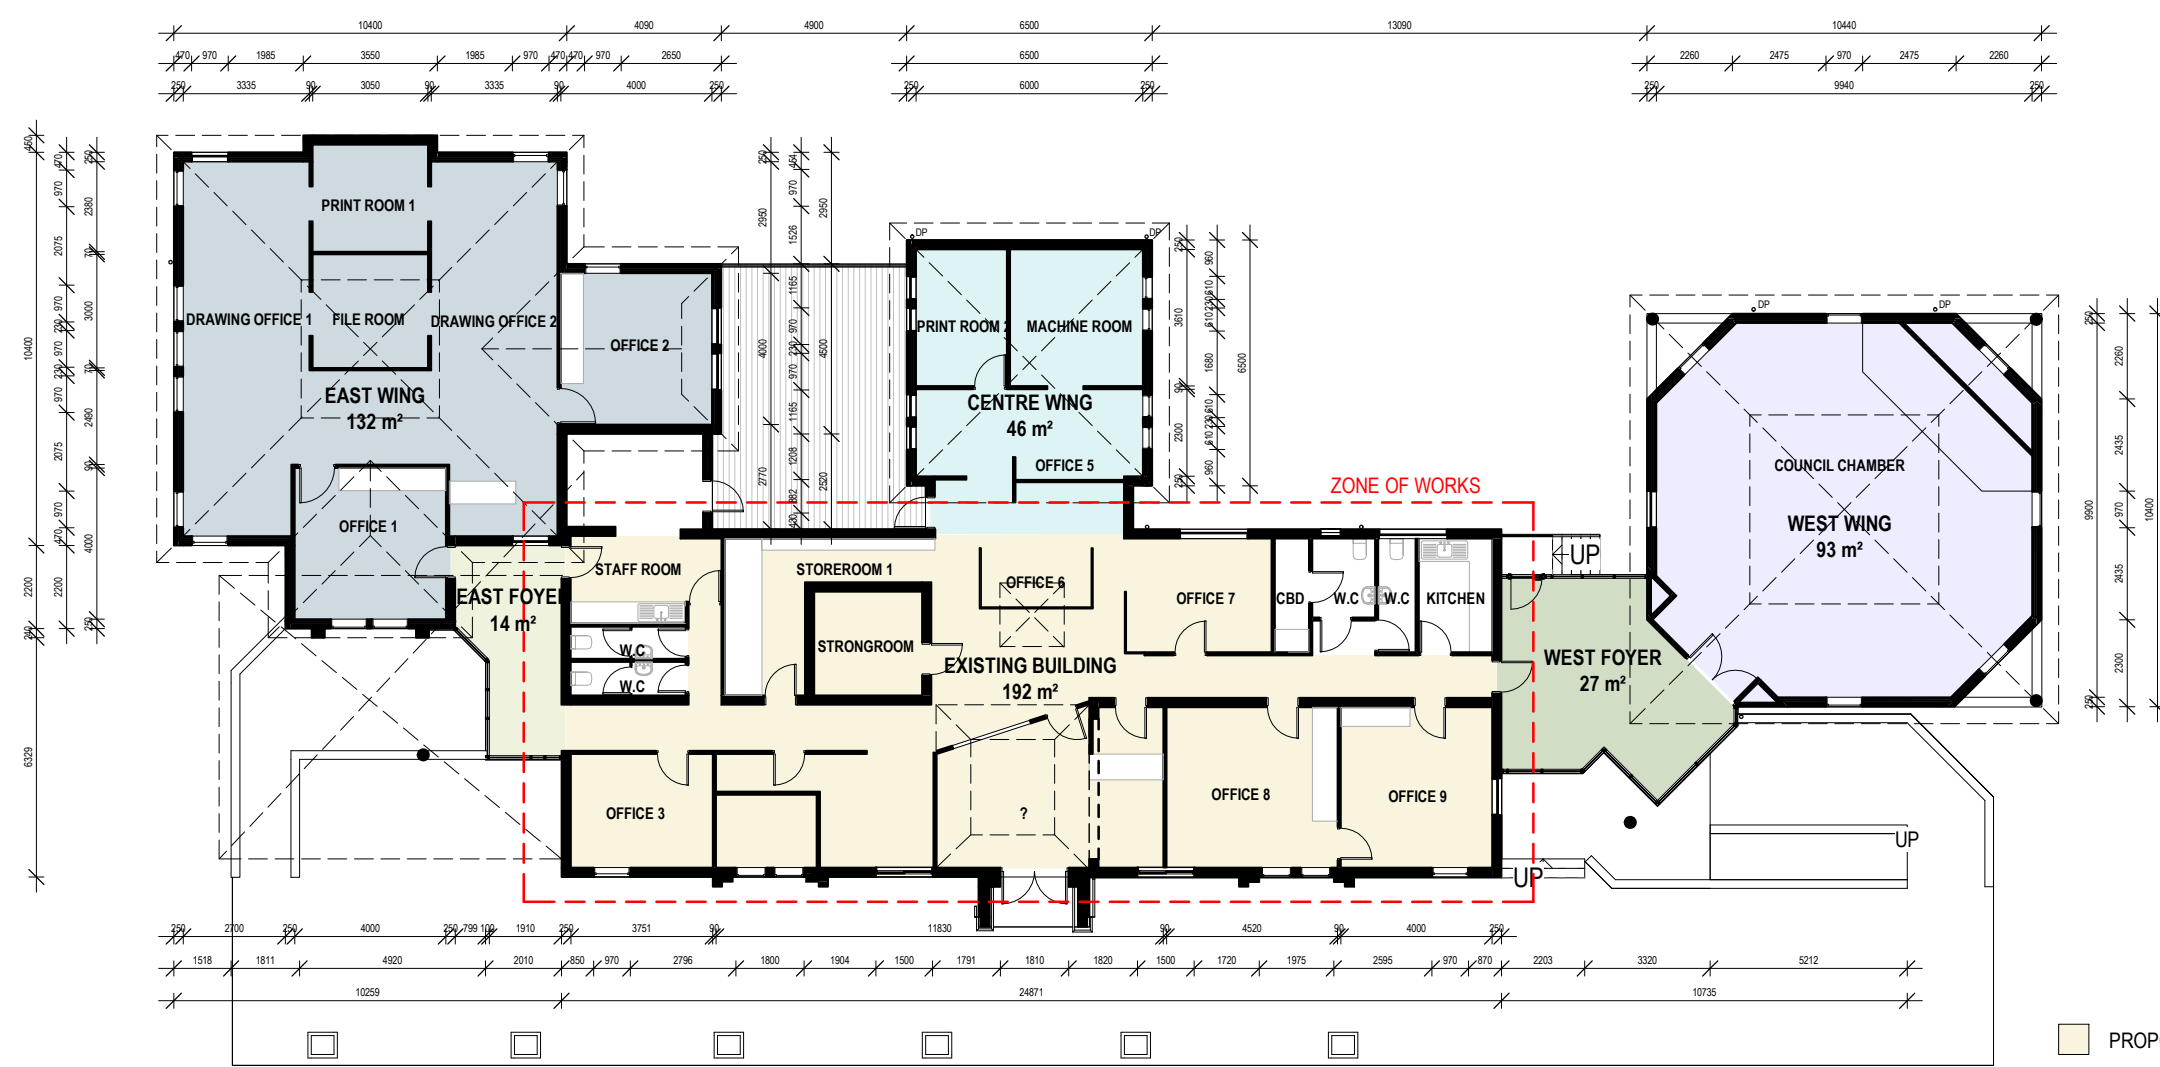

A105  
4



A105  
2

A105  
1

1 EXISTING GFL  
A105 1:200

PROPOSED ZONE OF WORKS


Issue	Description	Date	Chk	Auth

Do not scale drawings. Use figured dimensions only. Check and verify levels and dimensions on site prior to commencement of any work, the fabrication of shop drawings or the fabrication of components.

This drawing is the copyright of ADG Architects and is protected under the Copyright Act 1968. It may not be altered, reproduced or transmitted in any form or by any means without the express permission of ADG Architects.

**PRELIMINARY**  
NOT TO BE USED DURING CONSTRUCTION

Project Number <b>18000</b>	Drawing Number <b>A100</b>	Issue
Scale 1:200 @ A3	Date Printed 6/09/2022 9:49:08 AM	
File Name G:\22_020- Uralla Shire Council consultancy work\Uralla Council Chambers\22_020 - Uralla Council Chambers.rvt		

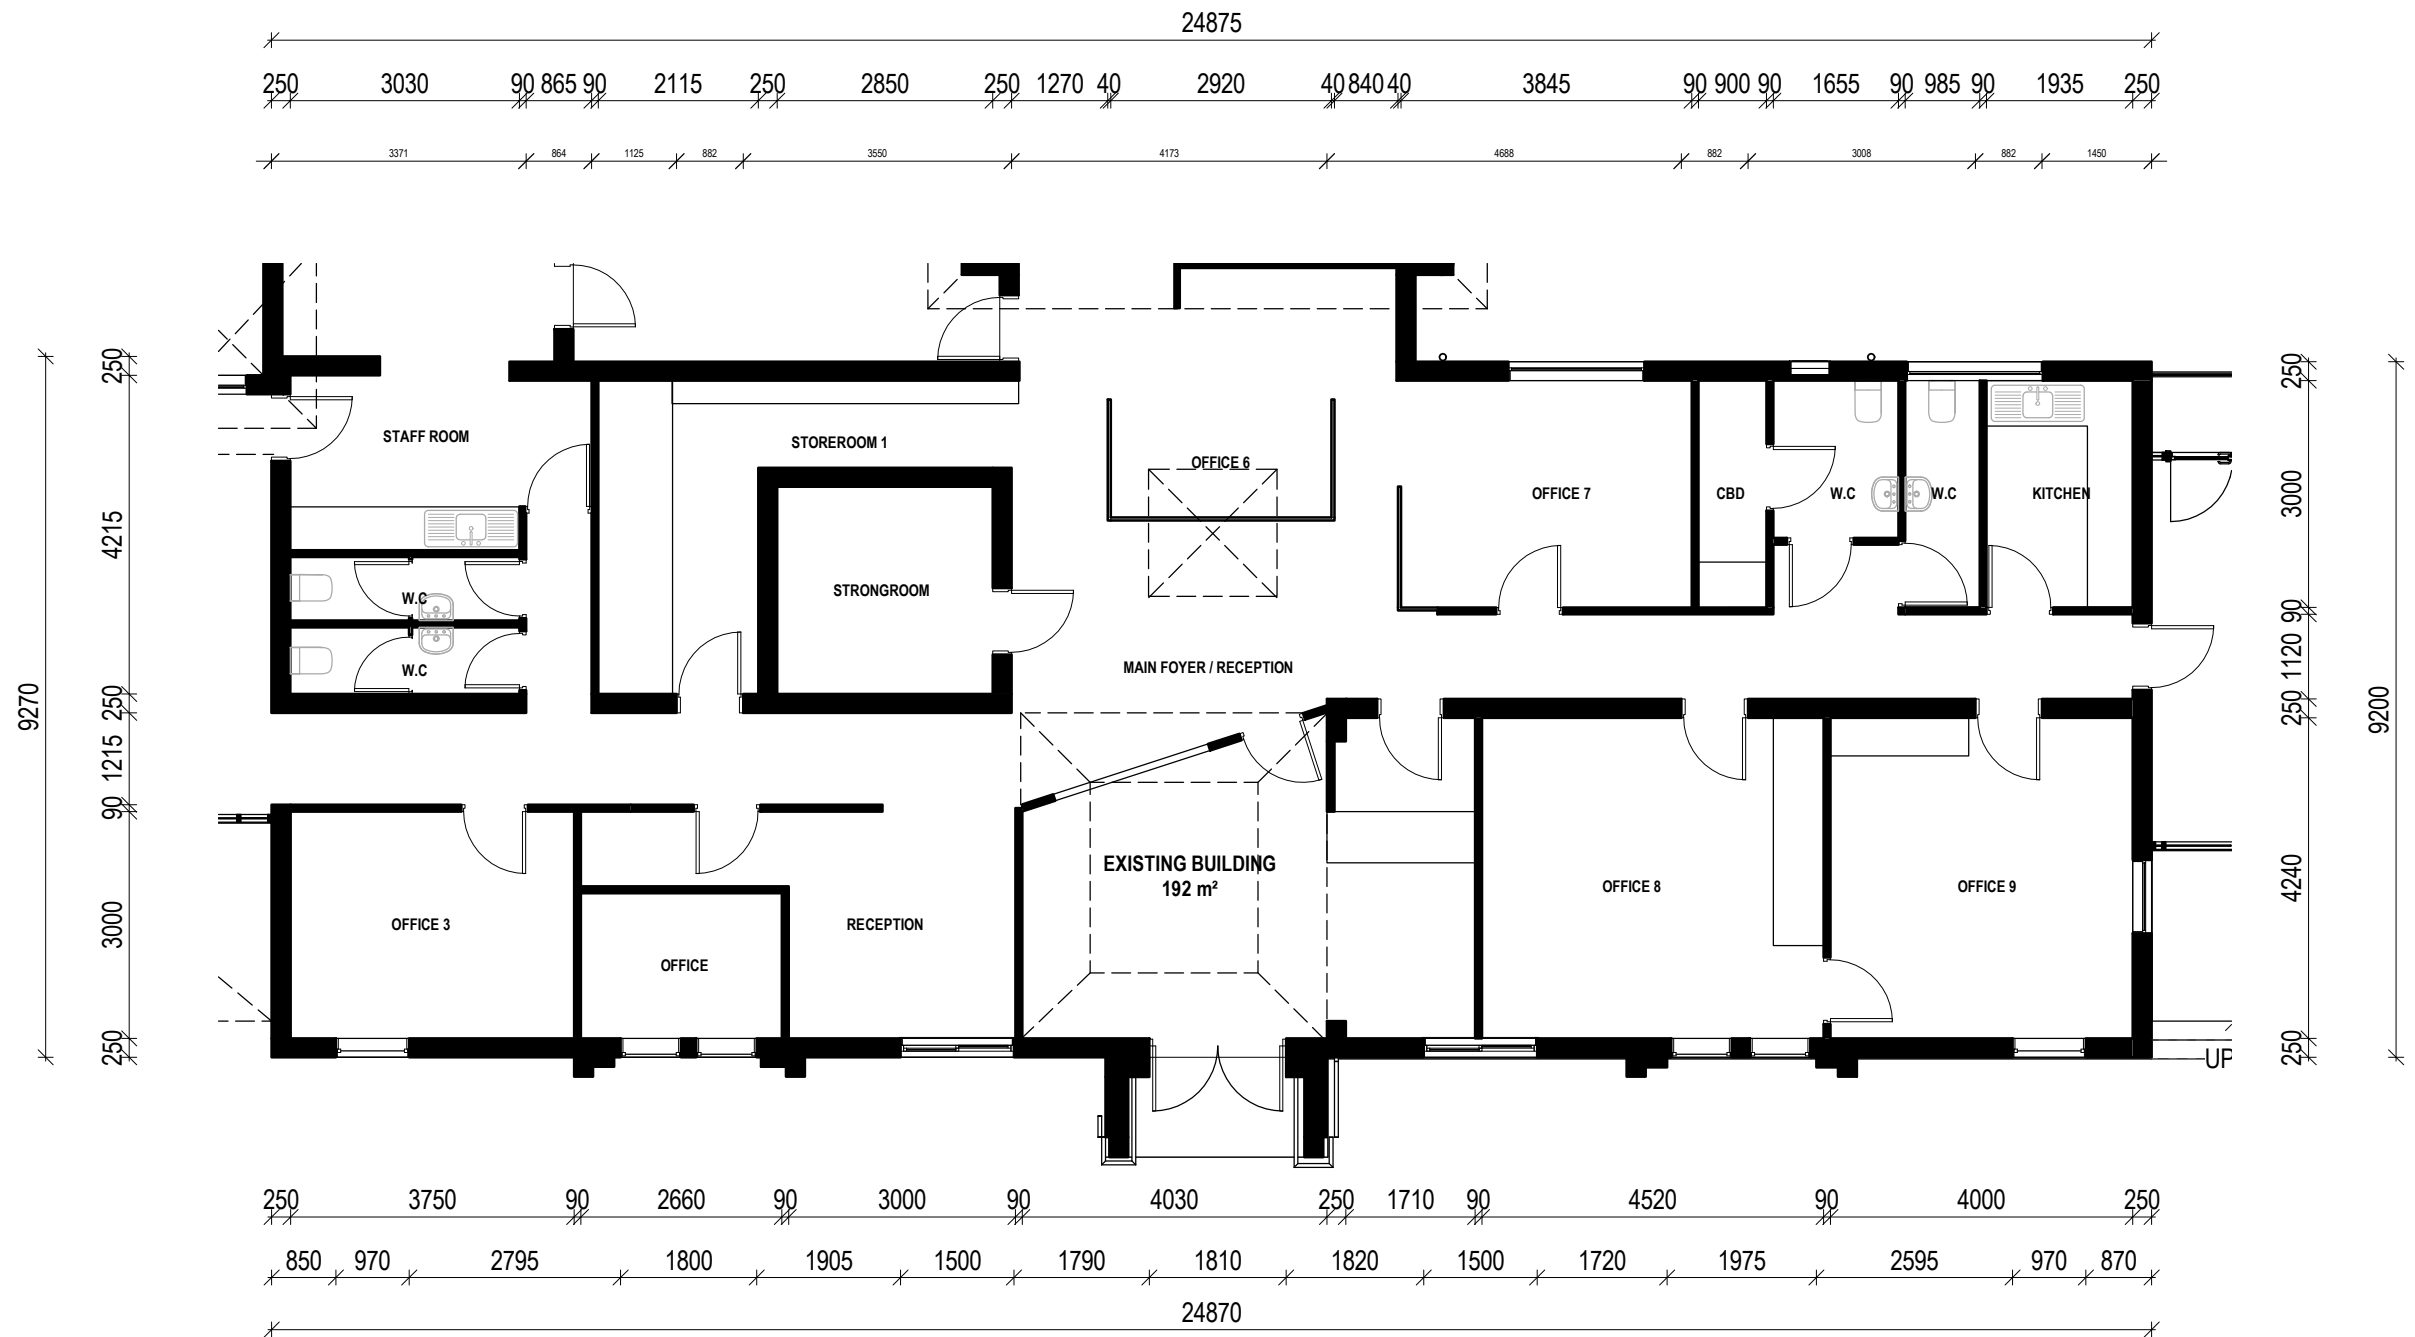


1 ZONE OF WORKS  
A105 1:100

Issue	Description	Date	Chk	Auth


Do not scale drawings. Use figured dimensions only. Check and verify levels and dimensions on site prior to commencement of any work, the fabrication of shop drawings or the fabrication of components.

This drawing is the copyright of ADG Architects and is protected under the Copyright Act 1968. It may not be altered, reproduced or transmitted in any form or by any means without the express permission of ADG Architects.

**PRELIMINARY**  
NOT TO BE USED DURING CONSTRUCTION

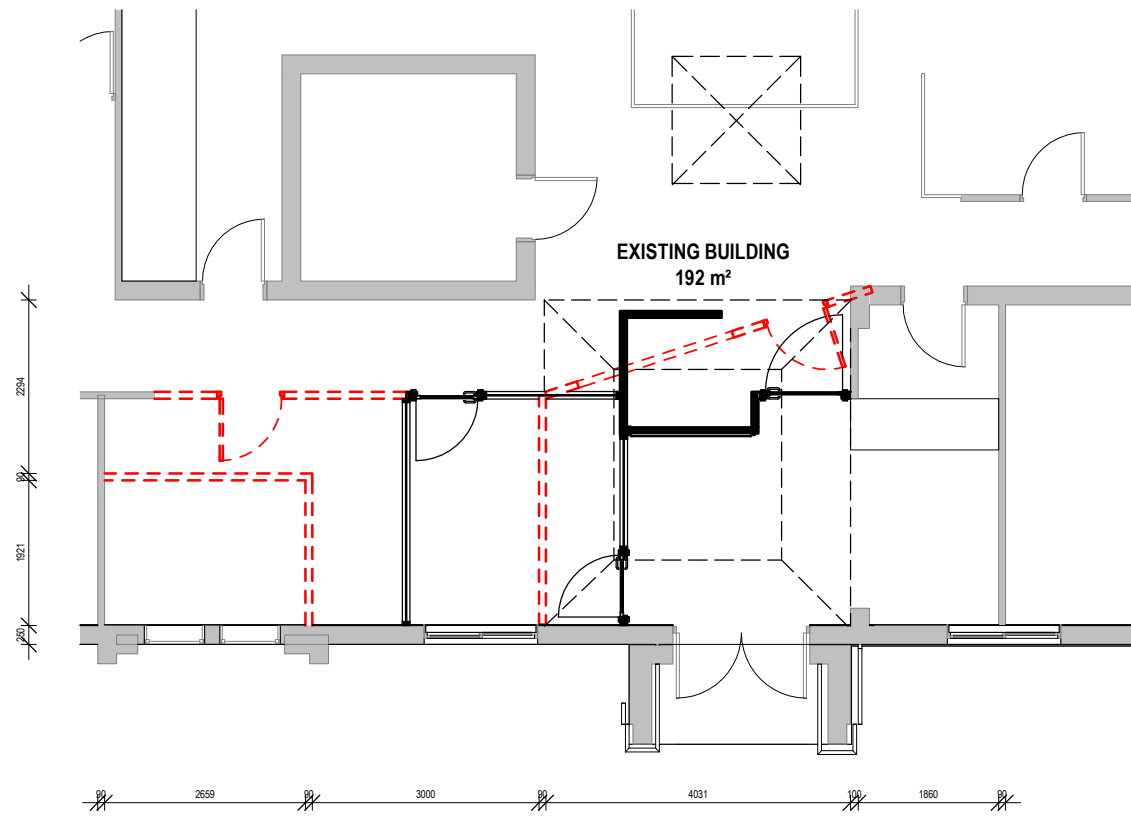

**1** DEMOLITION PLAN  
A105 1 : 100

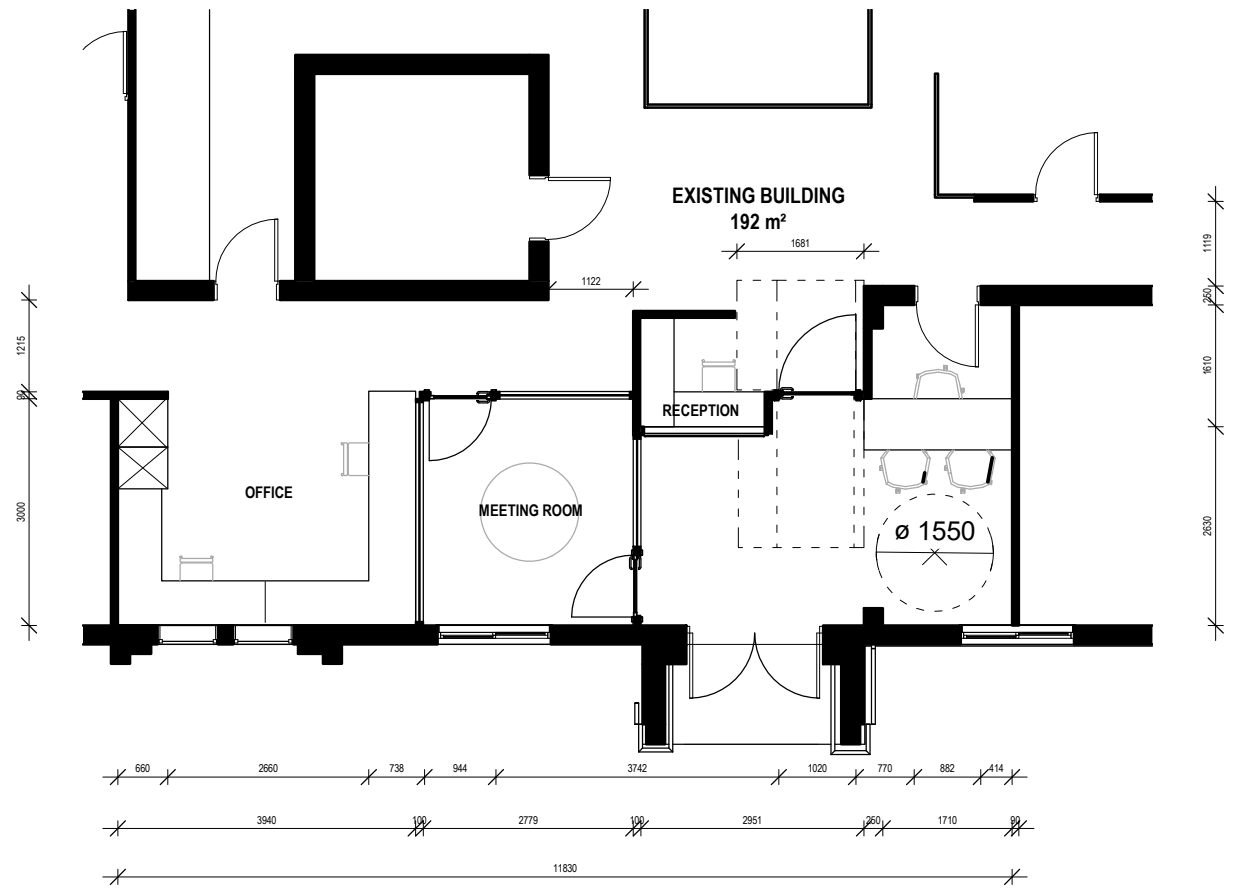

**2** PROPOSED PLAN  
A105 1 : 100



**ADG** architects

Riverside Park Office Tower  
Suite 1.4 69 Central Coast Highway  
West Gosford NSW 2250  
Postal Address P.O. BOX 457  
Gosford NSW 2250  
ph: 02 4312 5110  
e: info@adgarchitects.com.au



Client  
URALLA SHIRE COUNCIL

Project  
URALLA COUNCIL CHAMBERS

Location  
URALLA, NSW

Drawing  
IMAGE

Issue	Description	Date	Chk	Auth


Do not scale drawings. Use figured dimensions only. Check and verify levels and dimensions on site prior to commencement of any work, the fabrication of shop drawings or the fabrication of components.  
This drawing is the copyright of ADG Architects and is protected under the Copyright Act 1968. It may not be altered, reproduced or transmitted in any form or by any means without the express permission of ADG Architects.

**PRELIMINARY**  
NOT TO BE USED DURING CONSTRUCTION


Project Number  
**18000**  
Scale  
@ A3

Drawing Number  
**A103**  
Date Printed  
6/09/2022 9:49:11 AM

File Name G:\22\_020- Uralla Shire Council consultancy work\Uralla Council Chambers\22\_020 - Uralla Council Chambers.rvt

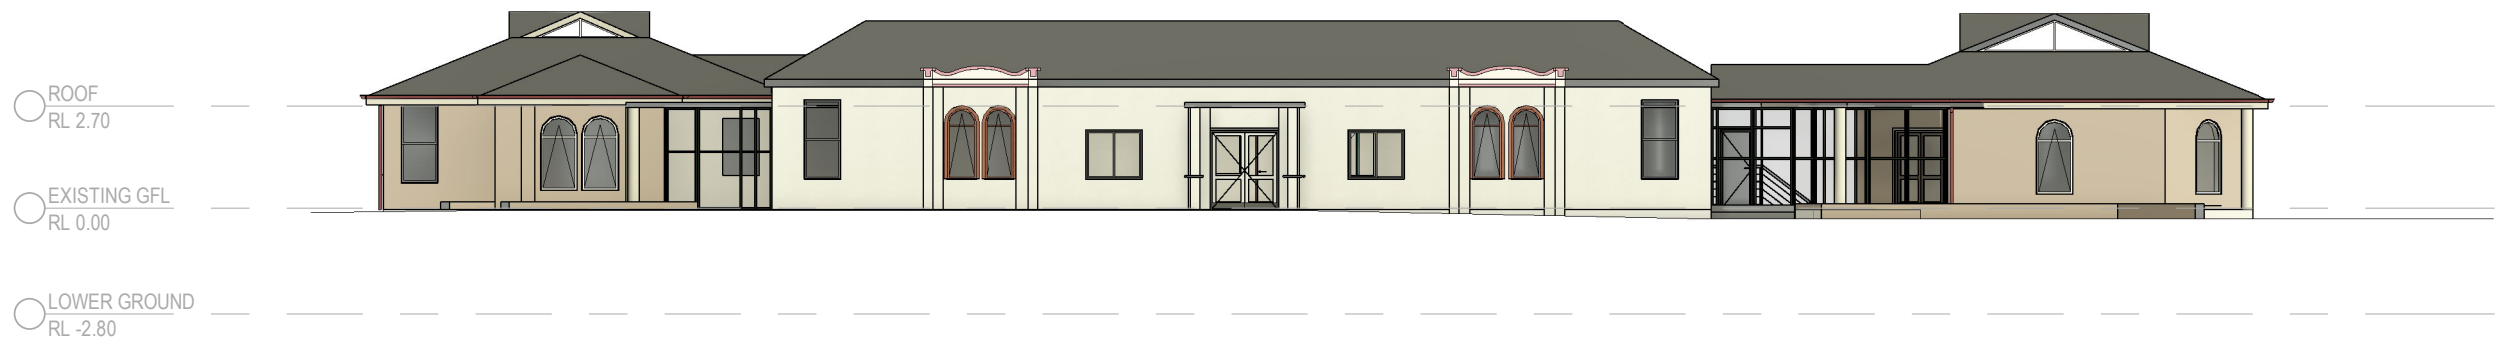


1 EAST ELEVATION  
A100 1:200

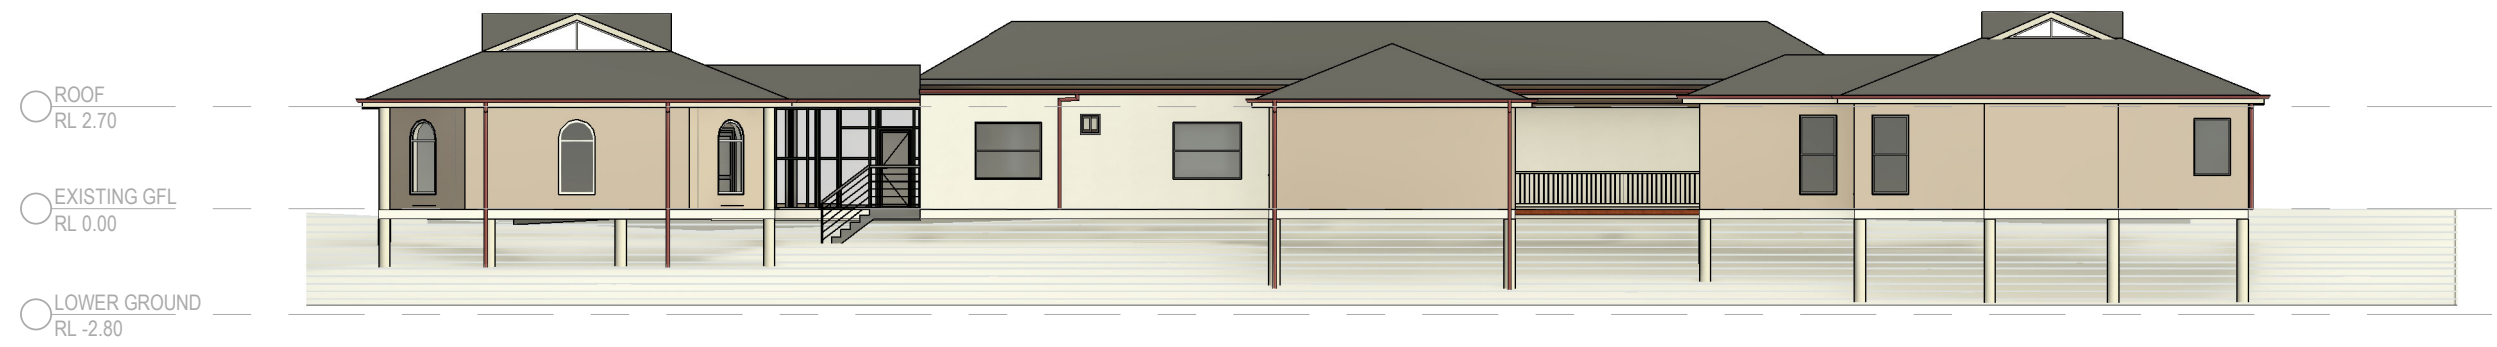

3 WEST ELEVATION  
A100 1:200



4 SOUTH ELEVATION  
A100 1:200

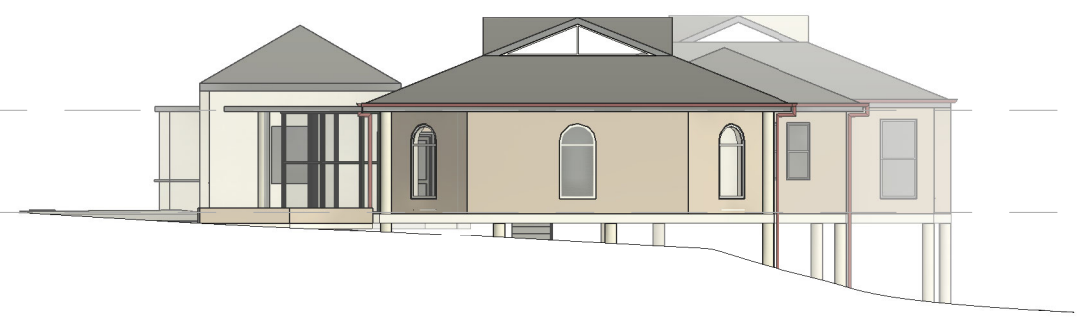

2 NORTH ELEVATION  
A100 1:200