


Elevation A (Front | South-East Facing)

1:100

AJ = ARTICULATION JOINT TO ENGINEER'S DETAIL

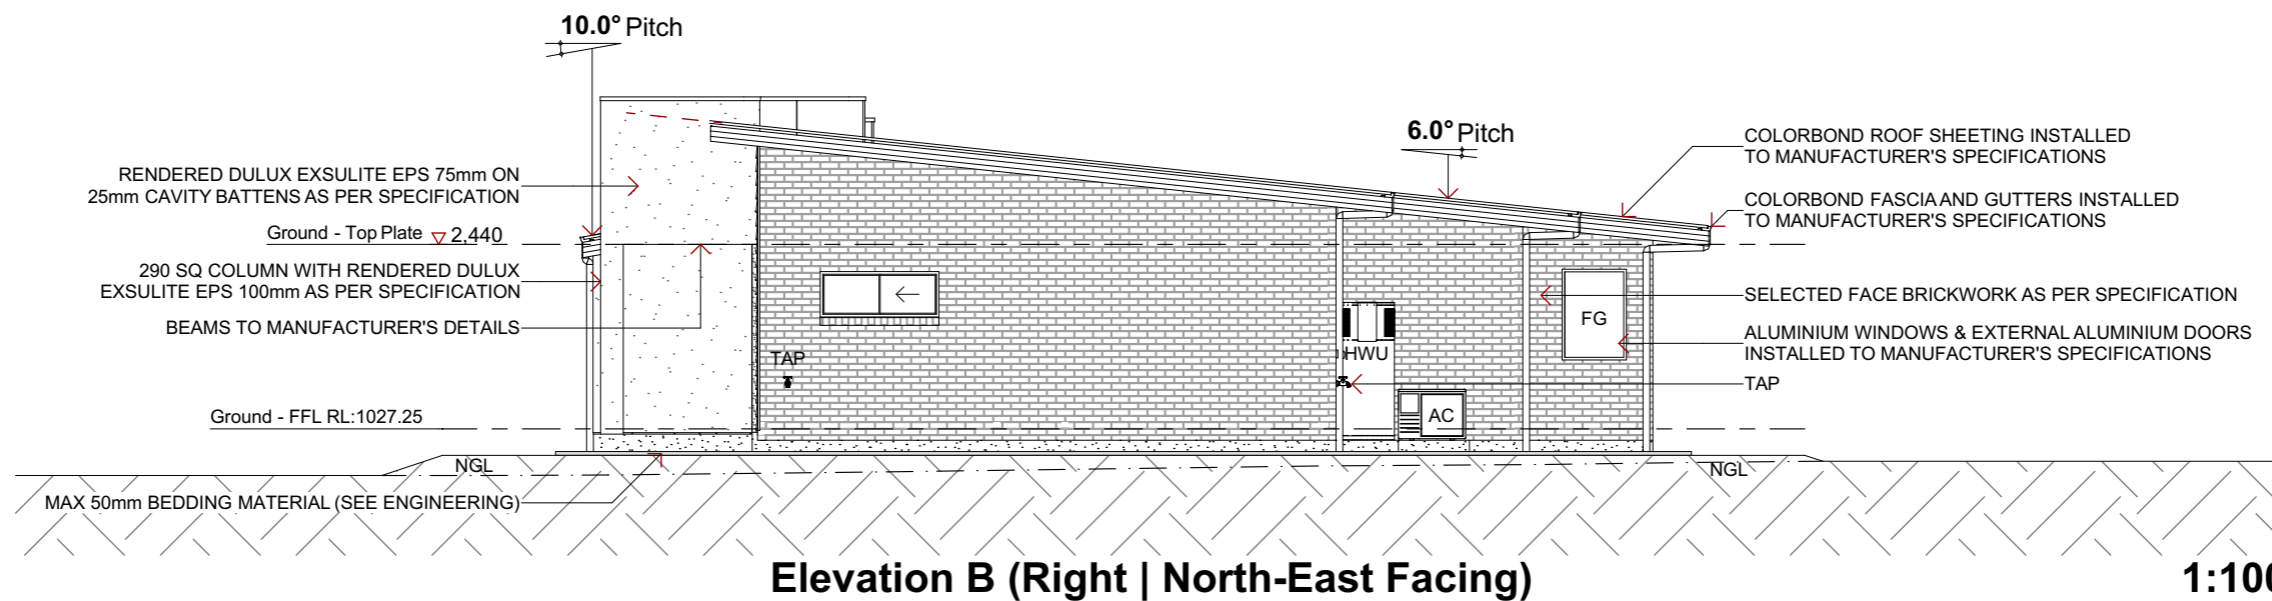

Elevation B (Right | North-East Facing)

1:100




REVISION SCHEDULE			
REV:	DESCRIPTION:	INI:	DATE:
6	Roof & Facade Updates	DC	12.04.24
7	Contract Amendments	SJ	16.05.24
8	Council Drawing	SJ	15.06.24
9	Council Amendment-1	SJ	26.06.24
10	Council Amendment-2	SJ	03.07.24


PROJECT INFORMATION
PROPOSED RESIDENCE FOR GEOFF RILEY & GLENDA RILEY
 LOT 4, 41 TUBEROSA ROAD, SAUMAREZ, NSW, 2350

PLAN DESCRIPTION	
LOT NUMBER:	4
PLAN NO:	DP247506
SITE AREA:	19462m ²
DESIGN BASE :	GUNNEDAH 205 F4
LOCAL AUTHORITY:	URALLA SHIRE

NOTE: These plans are copyright in whole & in part to INSPIREMENOW Pty. Ltd. & may not be used or reproduced without written permission

SHEET INFORMATION			
ELEVATIONS A & B			
COUNCIL		REVISION: 2	
JOB NUMBER: UR2214	DATE: 3/07/2024	BUILDING DESIGNERS ASSOCIATION OF AUSTRALIA	
SHEET NUMBER: 9 of 26			

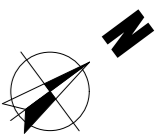


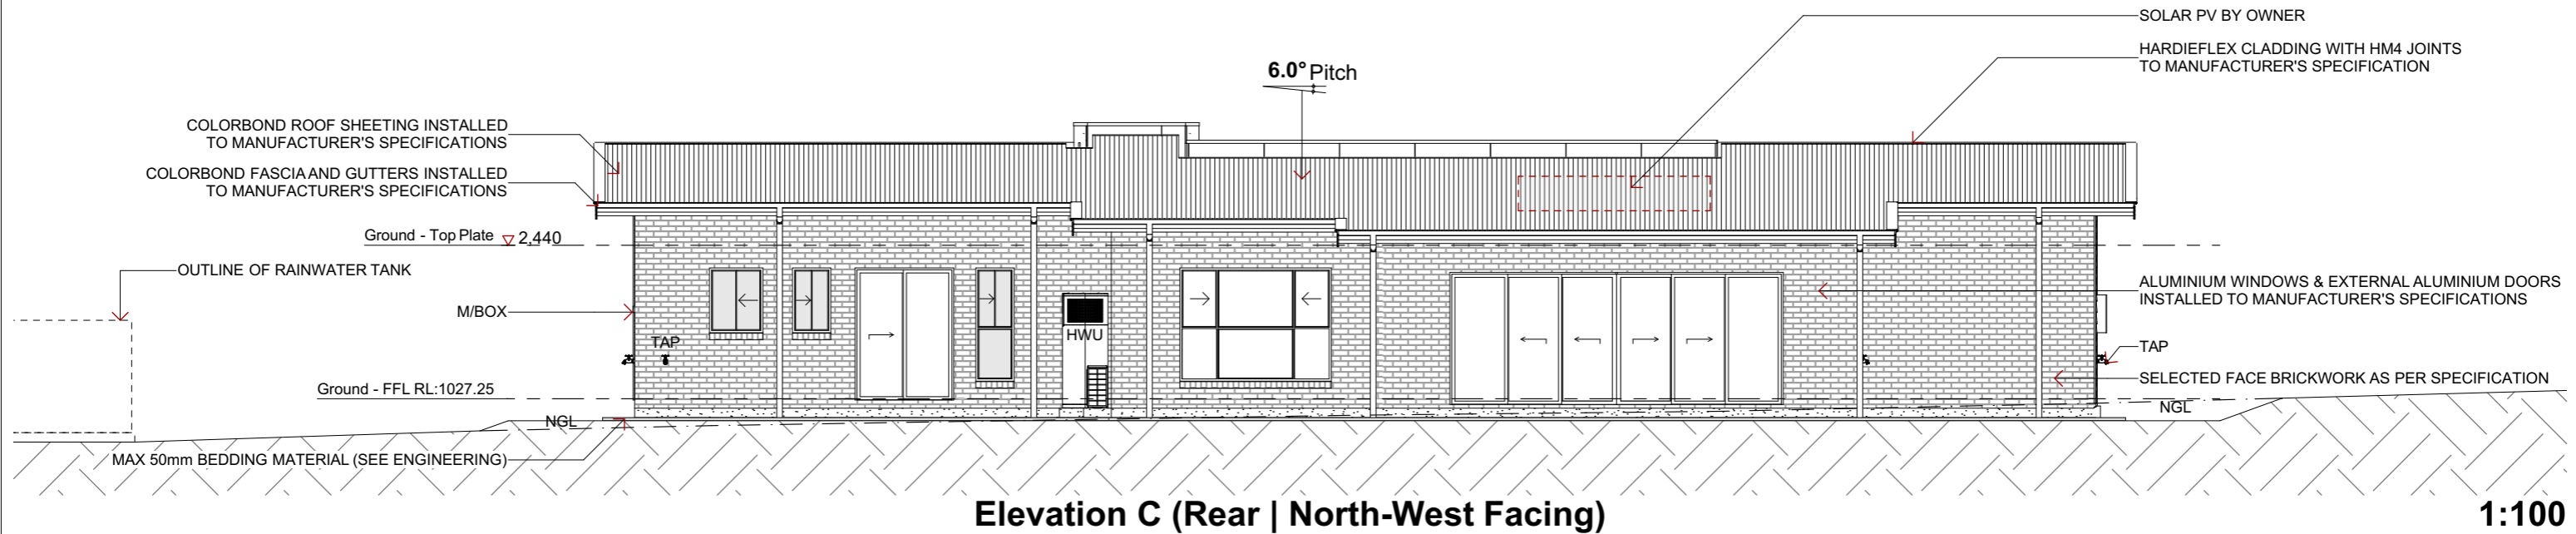

Elevation C (Rear | North-West Facing)



1:100

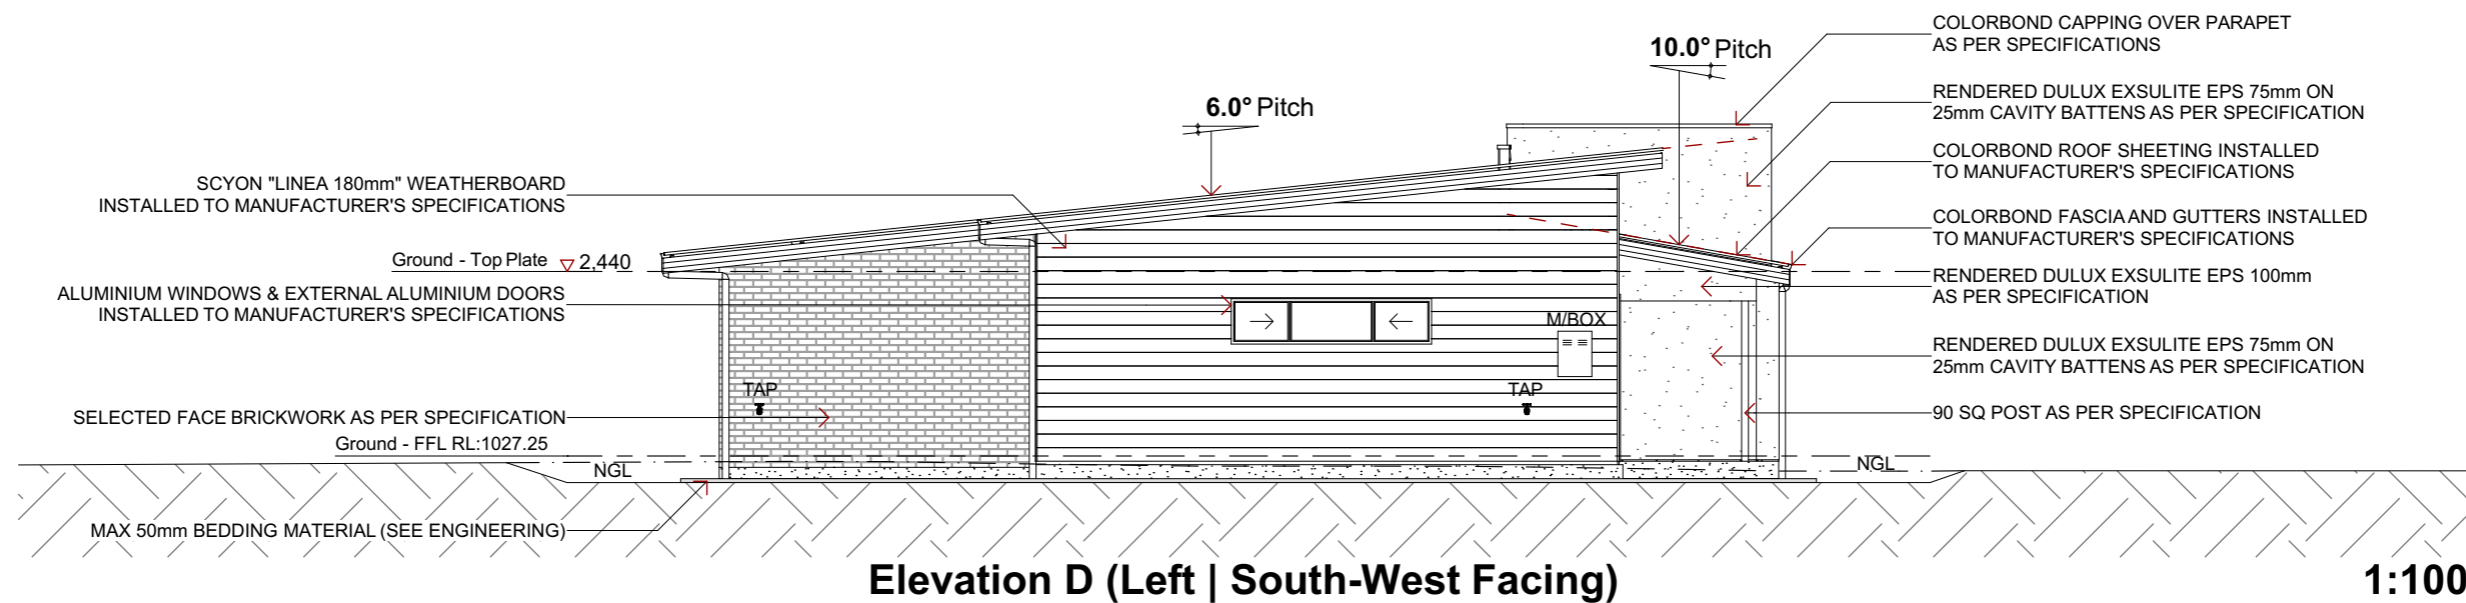AJ = ARTICULATION JOINT TO ENGINEER'S DETAIL



Elevation D (Left | South-West Facing)

1:100

 <p>INTEGRITY NEW HOMES</p>	REVISION SCHEDULE			PROJECT INFORMATION		PLAN DESCRIPTION		SHEET INFORMATION					
	REV:	DESCRIPTION:	INI:	DATE:	<p>PROPOSED RESIDENCE FOR GEOFF RILEY & GLENDA RILEY</p> <p>LOT 4, 41 TUBEROSA ROAD, SAUMAREZ, NSW, 2350</p>		LOT NUMBER:	4	<p>ELEVATIONS C & D</p>				
	6	Roof & Facade Updates	DC	12.04.24			PLAN NO:	DP247506					
	7	Contract Amendments	SJ	16.05.24			SITE AREA:	19462m ²	<p>COUNCIL</p>				
	8	Council Drawing	SJ	15.06.24			DESIGN BASE :	GUNNEDAH 205 F4					
	9	Council Amendment-1	SJ	26.06.24			LOCAL AUTHORITY:	URALLA SHIRE	JOB NUMBER:	UR2214	REVISION:	2	 <p>BUILDING DESIGNERS ASSOCIATION OF AUSTRALIA</p>
	10	Council Amendment-2	SJ	03.07.24			NOTE: These plans are copyright in whole & in part to INSPIREMENOW Pty. Ltd. & may not be used or reproduced without written permission	SHEET NUMBER:	10 of 26	DATE:	3/07/2024		
