



NOTE: SAFETY MESH SHALL BE INSTALLED UNDER ALL TRANSLUCENT/SKYLIGHT ROOF SHEETING IN ACCORDANCE WITH AS1562.3:2006. TRANSLUCENT/SKYLIGHT ROOF SHEETING MATERIALS TO BE IN ACCORDANCE WITH AS4256 PARTS 3&5:(2006) AND INSTALLED IN ACCORDANCE WITH AS1562.3:2006.

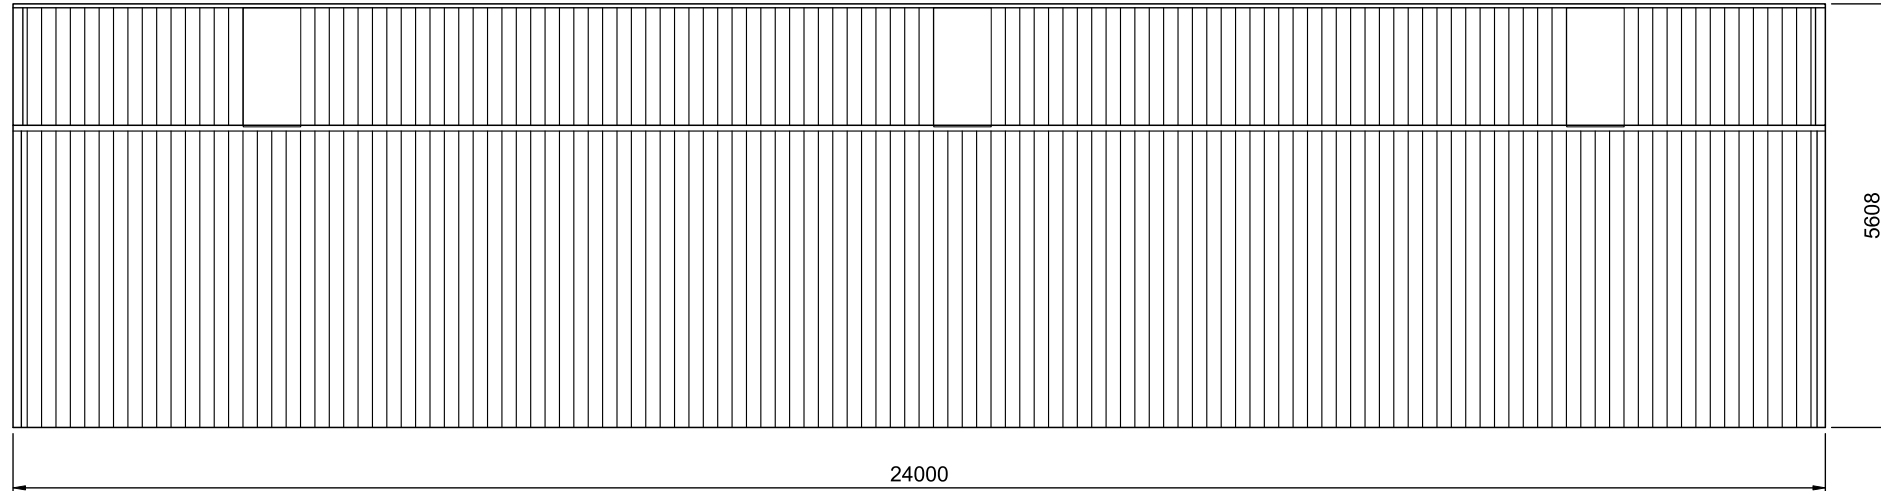


2 SIDEWALL B BUILDING ELEVATION
2 SCALE: 1:100

NOTE: SAFETY MESH SHALL BE INSTALLED UNDER ALL TRANSLUCENT/SKYLIGHT ROOF SHEETING IN ACCORDANCE WITH AS1562.3:2006. TRANSLUCENT/SKYLIGHT ROOF SHEETING MATERIALS TO BE IN ACCORDANCE WITH AS4256 PARTS 3&5:(2006) AND INSTALLED IN ACCORDANCE WITH AS1562.3:2006.

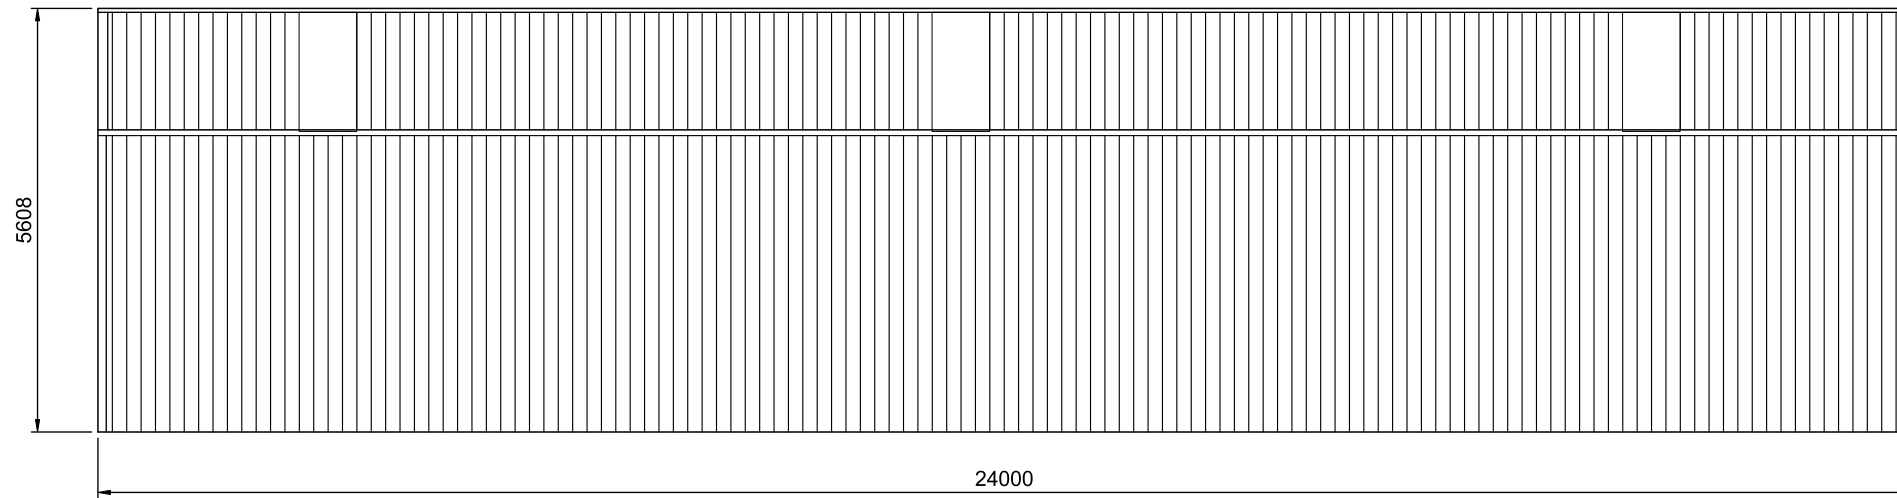

1 SIDEWALL A BUILDING ELEVATION
2 SCALE: 1:100

REV	DATE	DESCRIPTION
A	09-10-2024	-

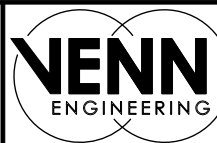


PO Box 3084
 THIRROUL NSW 2515
 sheds@venn.engineering
 ABN 39 626 802 257


Signed *[Signature]* Date 09-10-2024
Grant J Wood MIEAust CPEng NER RPEQ
 Registered EA Chartered Professional Engineer (No. 2383009)
 Registered Professional Engineer QLD (No. 14384)
 Registered Civil Engineer Building Practitioner VIC (No. PE0002499)
 Registered Certifying Engineer (structural) NT (No. 306371ES)
 Building Services Provider (Engineer Civil) TAS (No. 69630425)

Customer Name: Ralph Westley
 Site Address: 174 Kingstown Road
 Uralla,
 NSW, 2358

DATE 09-10-2024
 JOB NO. HIJW98173212
 SHEET 2 of 13

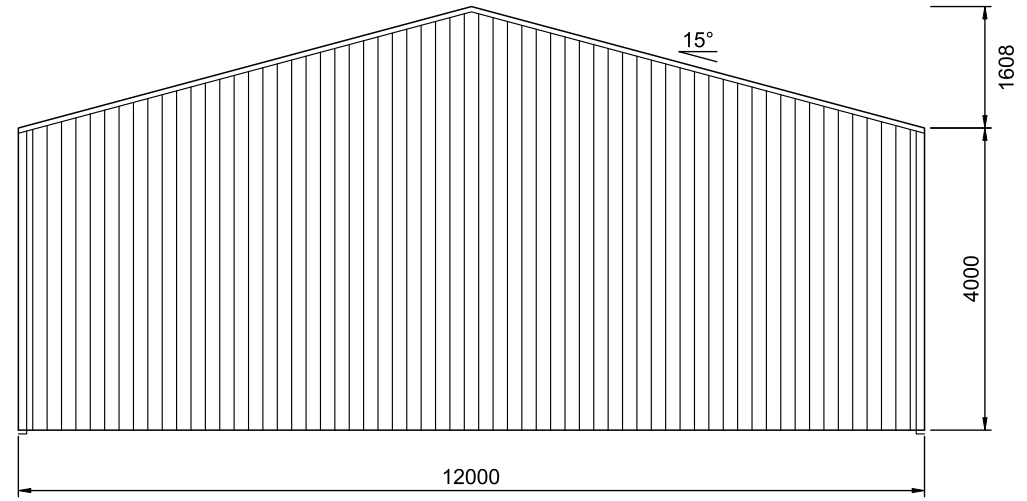


1 REAR BUILDING ELEVATION
 3 SCALE: 1:100 FRAME #5

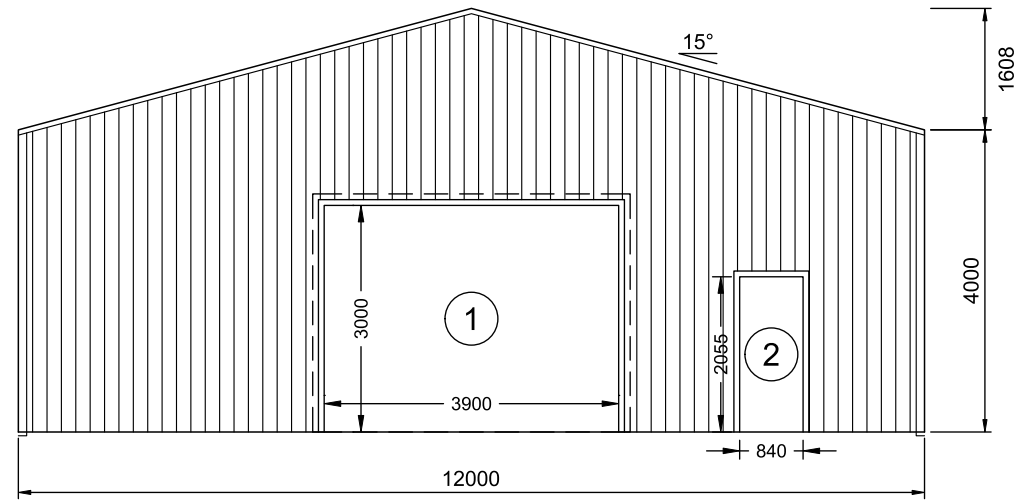

2 FRONT BUILDING ELEVATION
 3 SCALE: 1:100 FRAME #1

REV	DATE	DESCRIPTION
A	09-10-2024	-

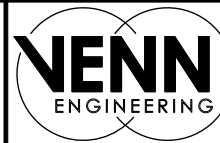

PO Box 3084
 THIRROUL NSW 2515
 sheds@venn.engineering
 ABN 39 626 802 257

Signed *[Signature]* Date 09-10-2024
 Grant J Wood MIEAust CPEng NER RPEQ
 Registered EA Chartered Professional Engineer (No. 2383009)
 Registered Professional Engineer QLD (No. 14384)
 Registered Civil Engineer Building Practitioner VIC (No. PE0002499)
 Registered Certifying Engineer (structural) NT (No. 306371ES)
 Building Services Provider (Engineer Civil) TAS (No. 696339425)

Customer Name: Ralph Westley
 Site Address: 174 Kingstown Road
 Uralla,
 NSW, 2358

DATE 09-10-2024
 JOB NO. HIJW98173212
 SHEET 3 of 13