


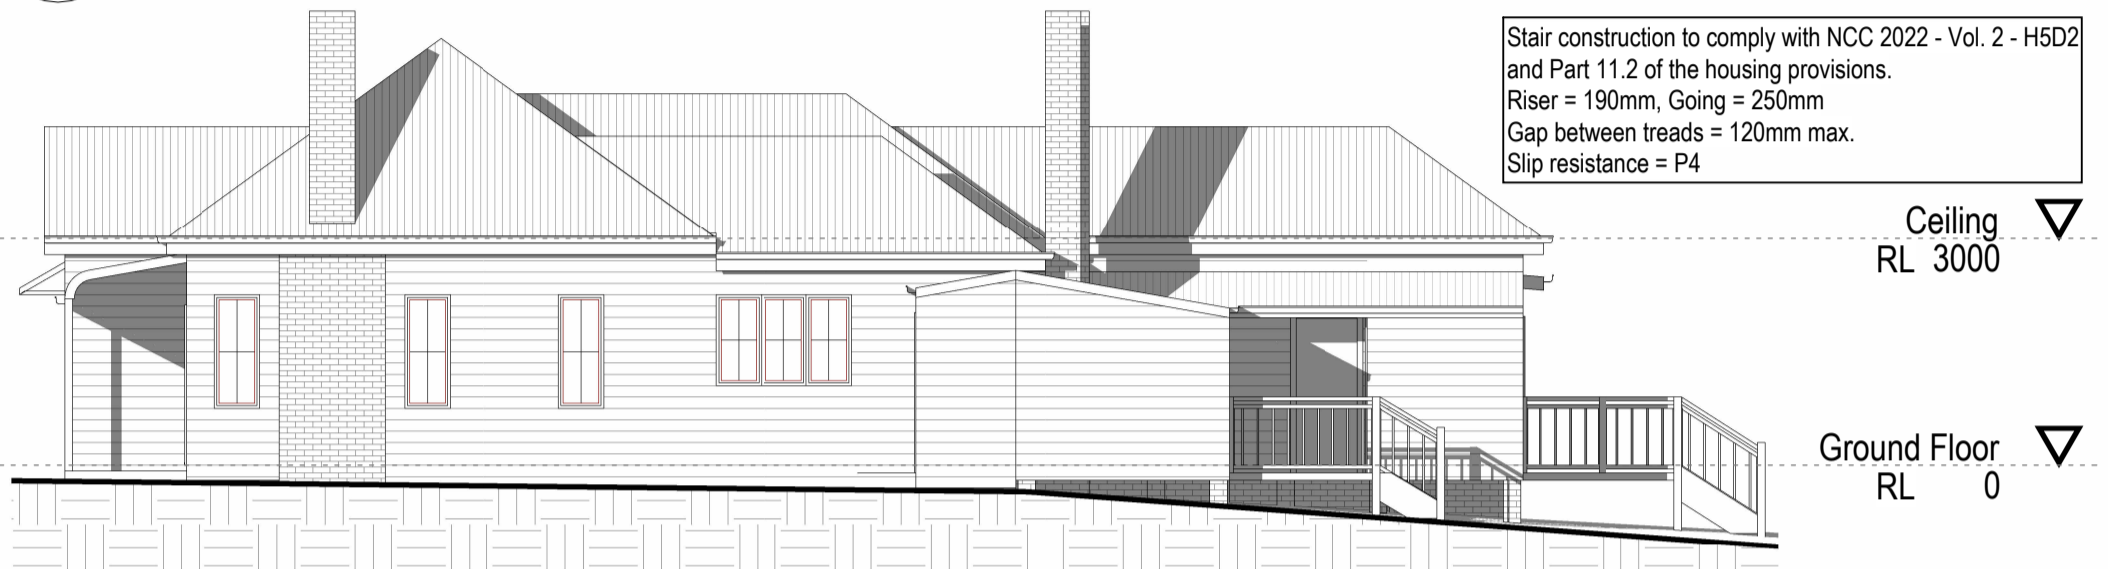


1 NE Elevation
1 : 100




2 NW Elevation
1 : 100



3 SE Elevation
1 : 100

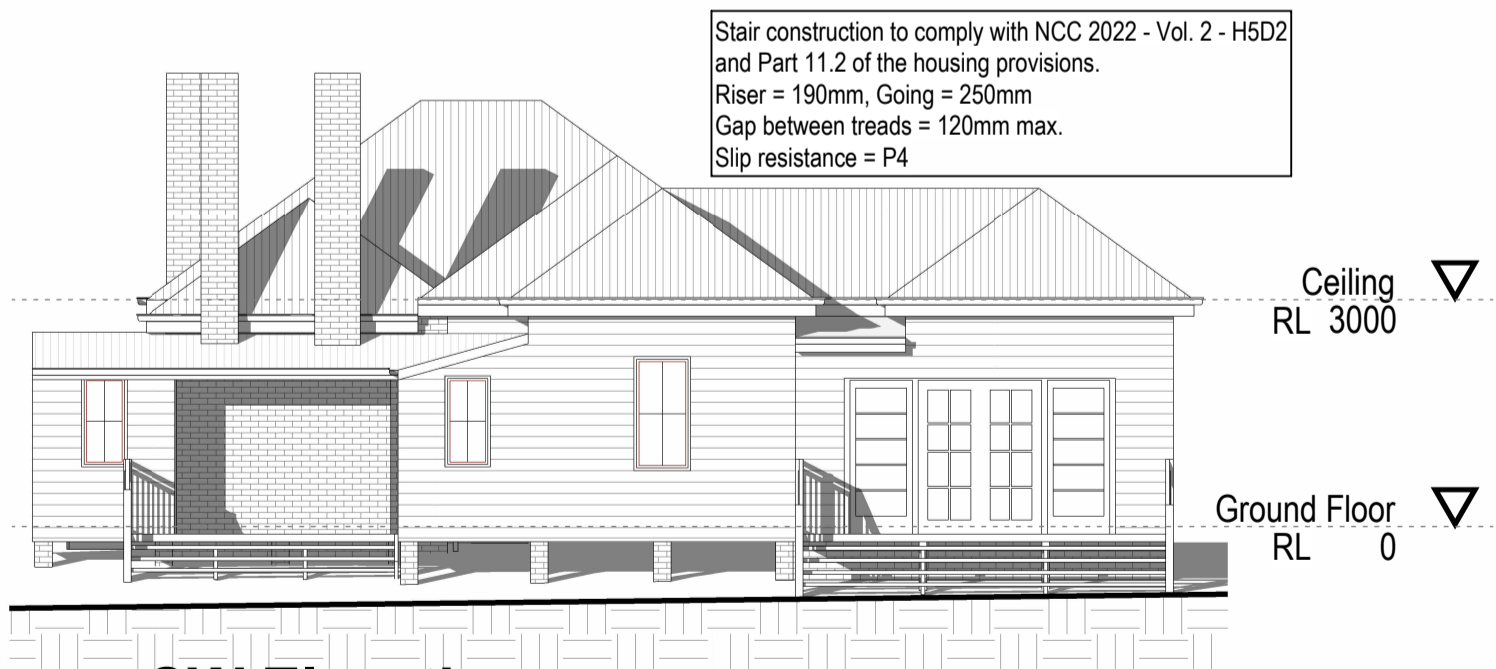

4 SW Elevation
1 : 100

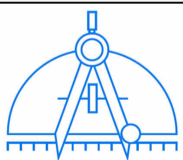

MARSHALL
DRAFTING SERVICES
20 Kuranda Avenue
Armidale NSW 2350
M: 0438 770 279
E: marshalldrafting@gmail.com

No.	Description	Date
A	Client Issue	09.04.24
B	Client Issue	30.05.24
C	Client Issue	28.08.24
D	Client Issue	30.08.24

A & L. Sawtell
Proposed additions & alterations
64 Hill Street
Uralla NSW 2365

Elevations

Project Number	24027	WD-05	D
Date	08/04/2024		
Drawn by	C. Marshall	Scale	1 : 100
Checked by	C. Marshall		