




Left Elevation (1:64)

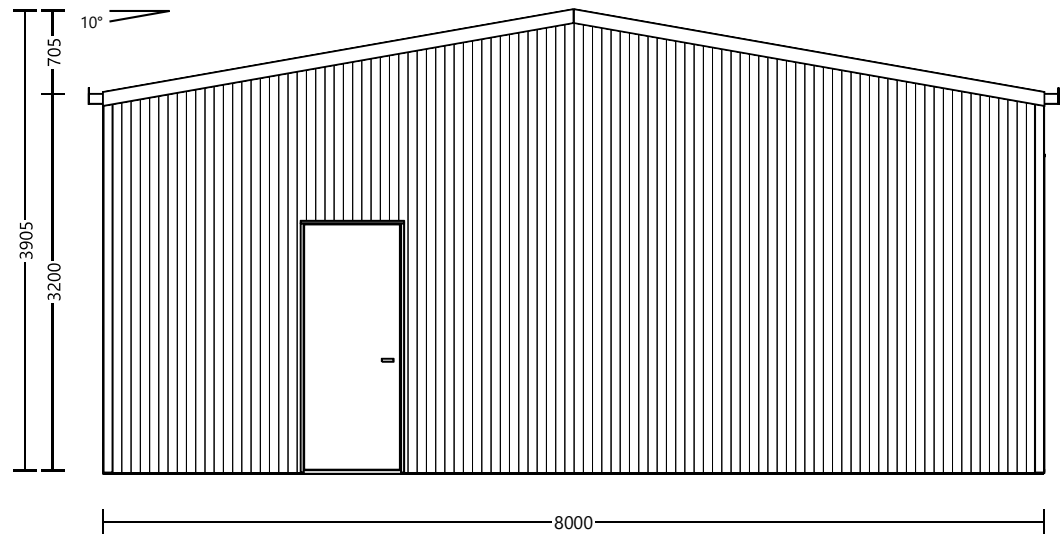


Front Elevation (1:64)

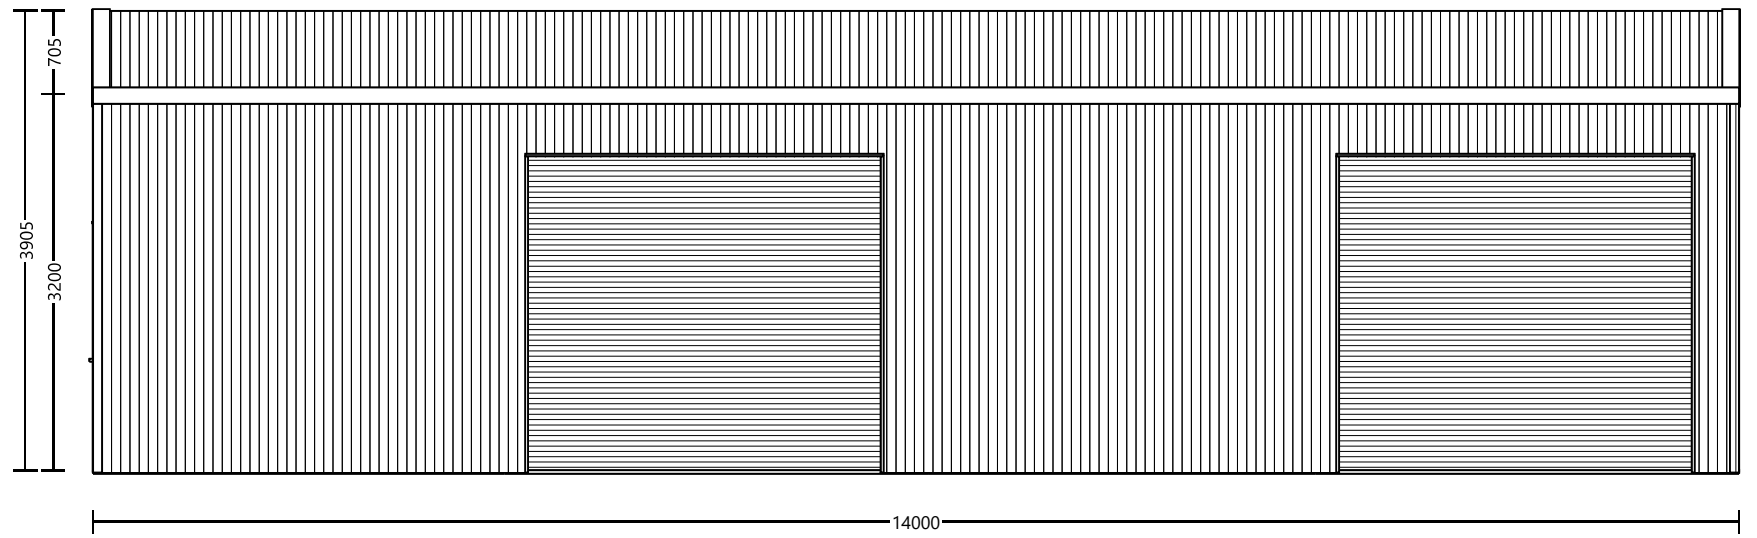

Right Elevation (1:64)

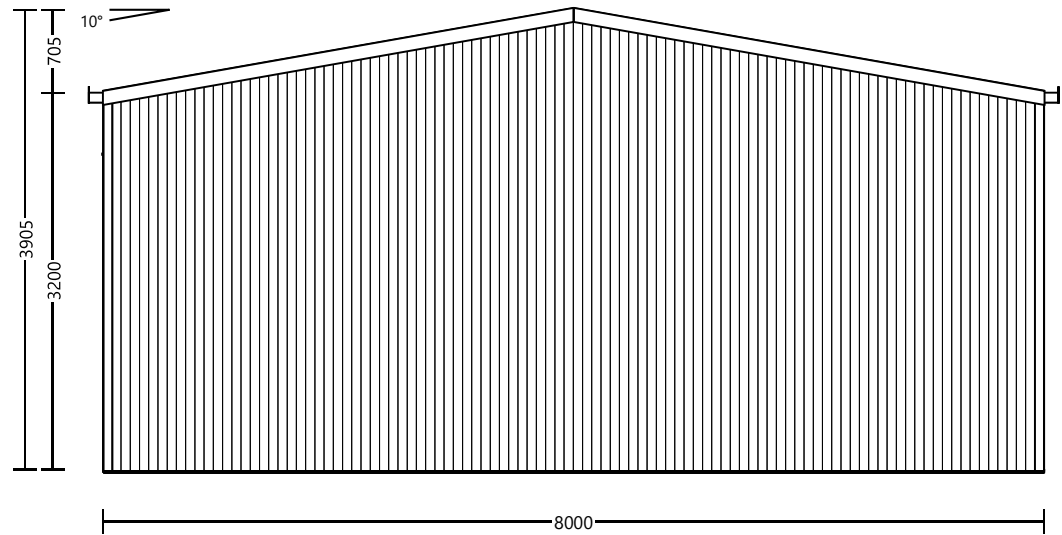

Rear Elevation (1:64)

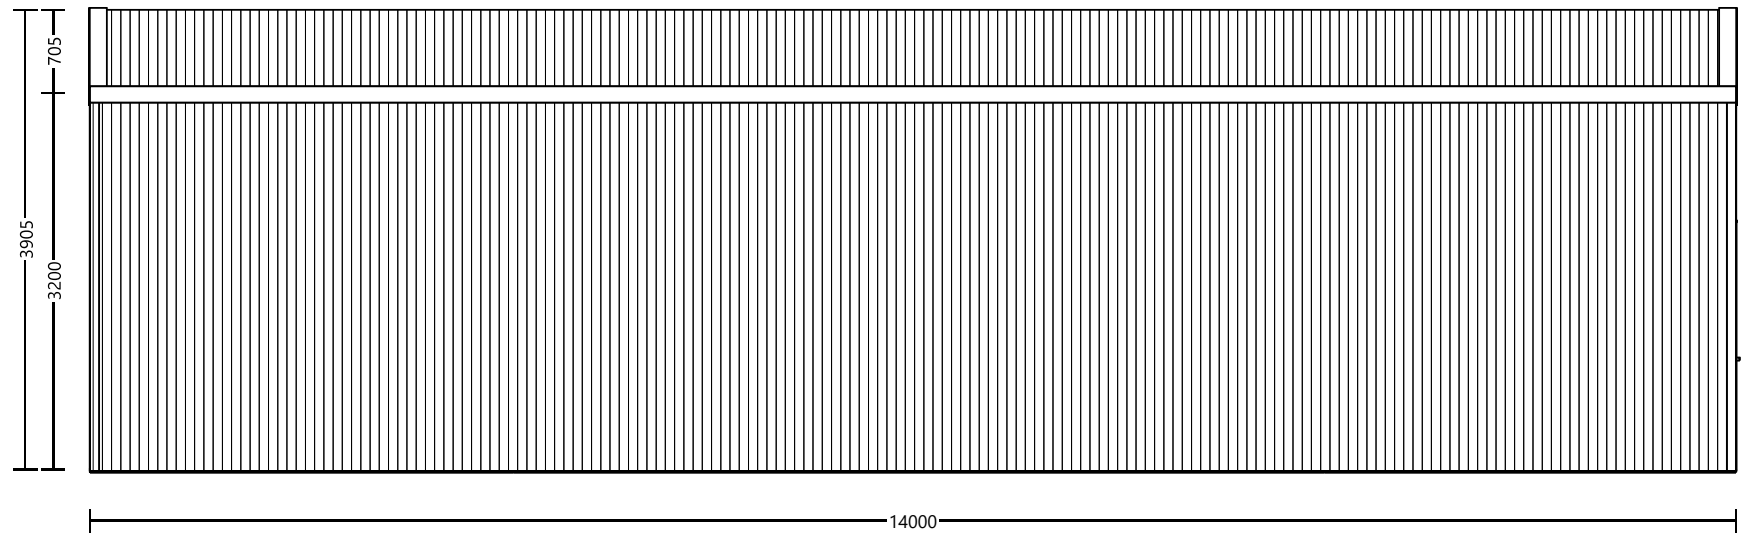

Drawing Notes 1: Roof Sheeting: Corrugated / Colorbond - Woodland Grey | Wall Sheeting: Corrugated / Colorbond - Woodland Grey | Gutters: M Pattern Gutter / Colorbond - Woodland Grey



Consultant Dave Miller
Agent North Coast Shed Market
 info@shedmarket.com.au, ph: 1800 662 266
 313 Pacific Highway
 COFFS HARBOUR, NSW 2450, Australia

Project 6185MCDO "Storage Shed"
Customer Mcdougall Family Superannuation Fund
Site Address 16 Cooper Street
 URALLA, NSW 2358

Design Date 12/02/2024
Section Building Drawings
 Page 2 of 2