



1 North Elevation - Variation 2
1 : 100

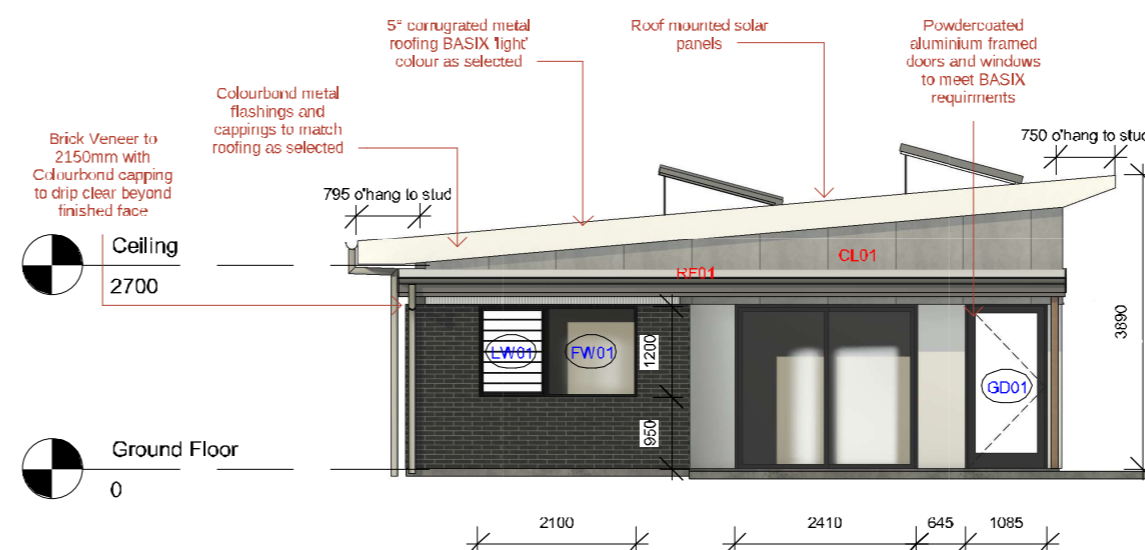

2 West Elevation - Variation 2
1 : 100

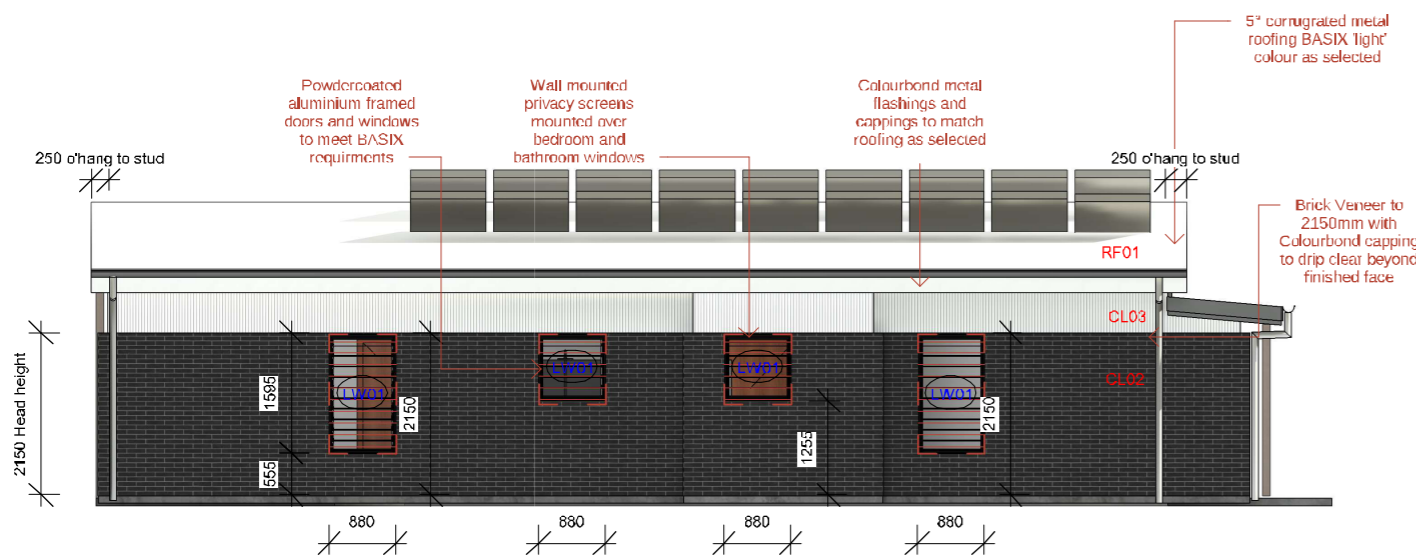

3 South Elevation - Variation 2
1 : 100



4 East Elevation - Variation 2
1 : 100

NOTES:

NOT FOR CONSTRUCTION

All Work is to comply with Australian Standards and the Australian Building Code.

Do not scale - use dimensions only.

This drawing is to be read in conjunction with all others.


All dimensions to be checked and verified on site before any work begins.

Unless otherwise stated all dimensions are in millimeters.


These drawings are subject to copyright.

Smoke alarm installed to NCC requirements


- Finishes:**
- LW01 - Louvre Window
 - LW02 - Louvre Window Powered
 - FW01 - Fixed Glazing
 - SD01 - Glazed Sliding Door
 - GD01 - Glazed Door
 - CL01 - Pre finished Fibre Cement Sheet
 - CL02 - Brick Veneer
 - CL03 - Custom Orb Colourbond Cladding
 - CL04 - Horizontal Board Cladding
 - RF01 - Custom Orb Roofing
 - SP01 - Solar Panel

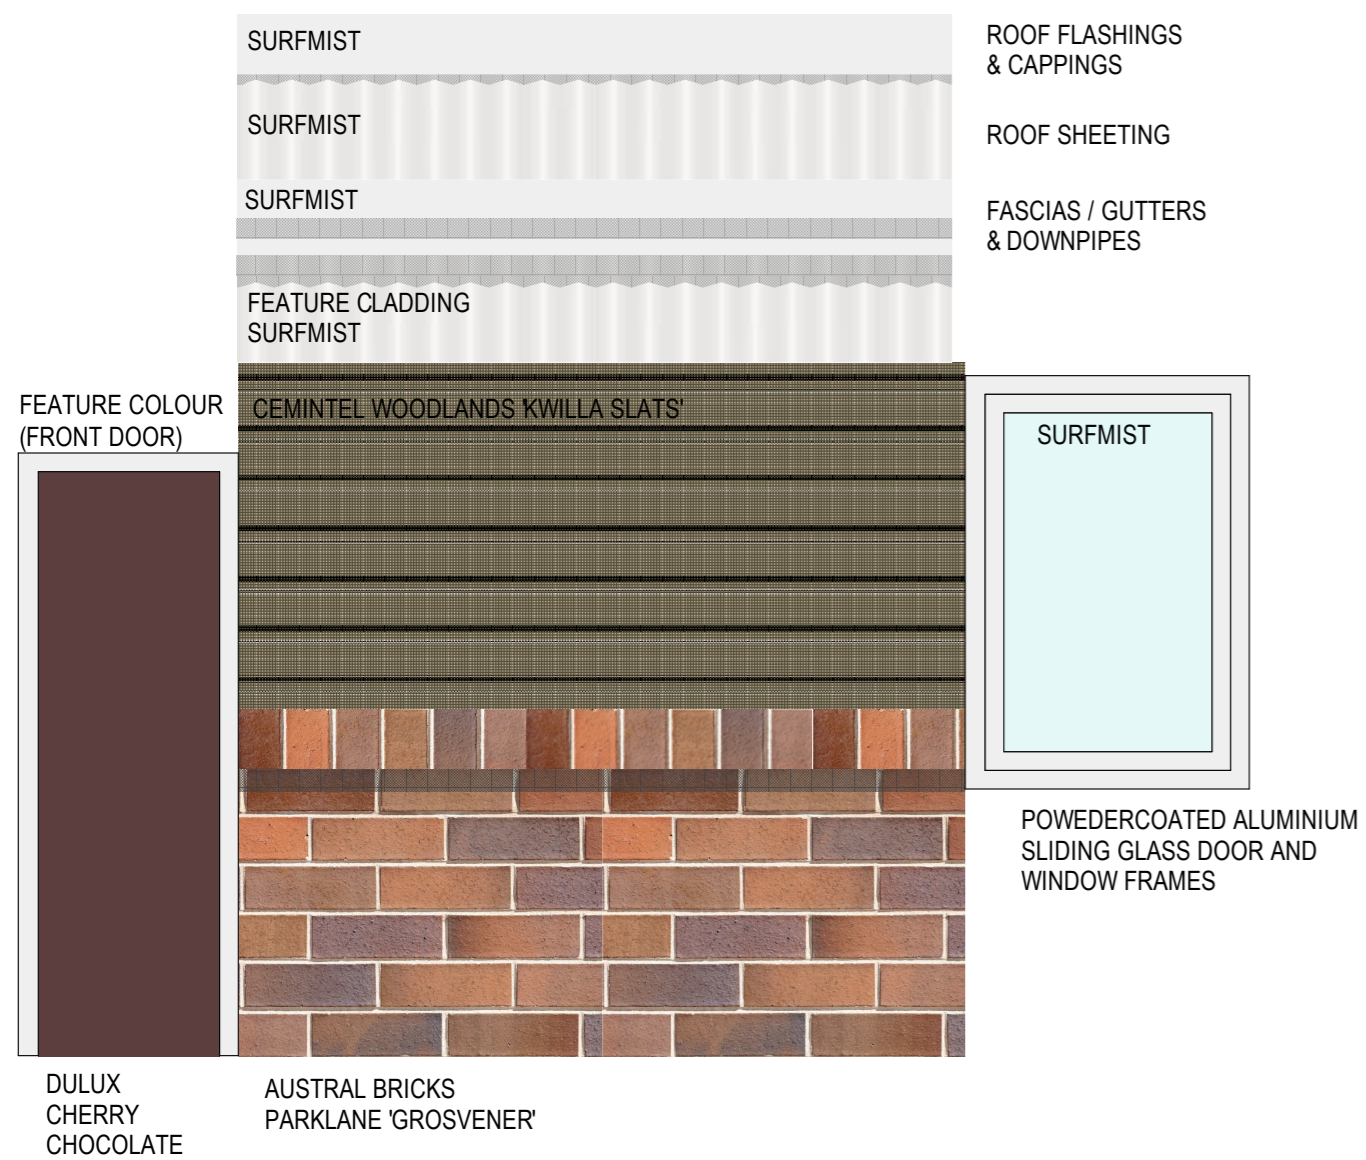

SCHEDULE OF EXTERIOR FINISHES 20 Rowan Ave, Unit 2

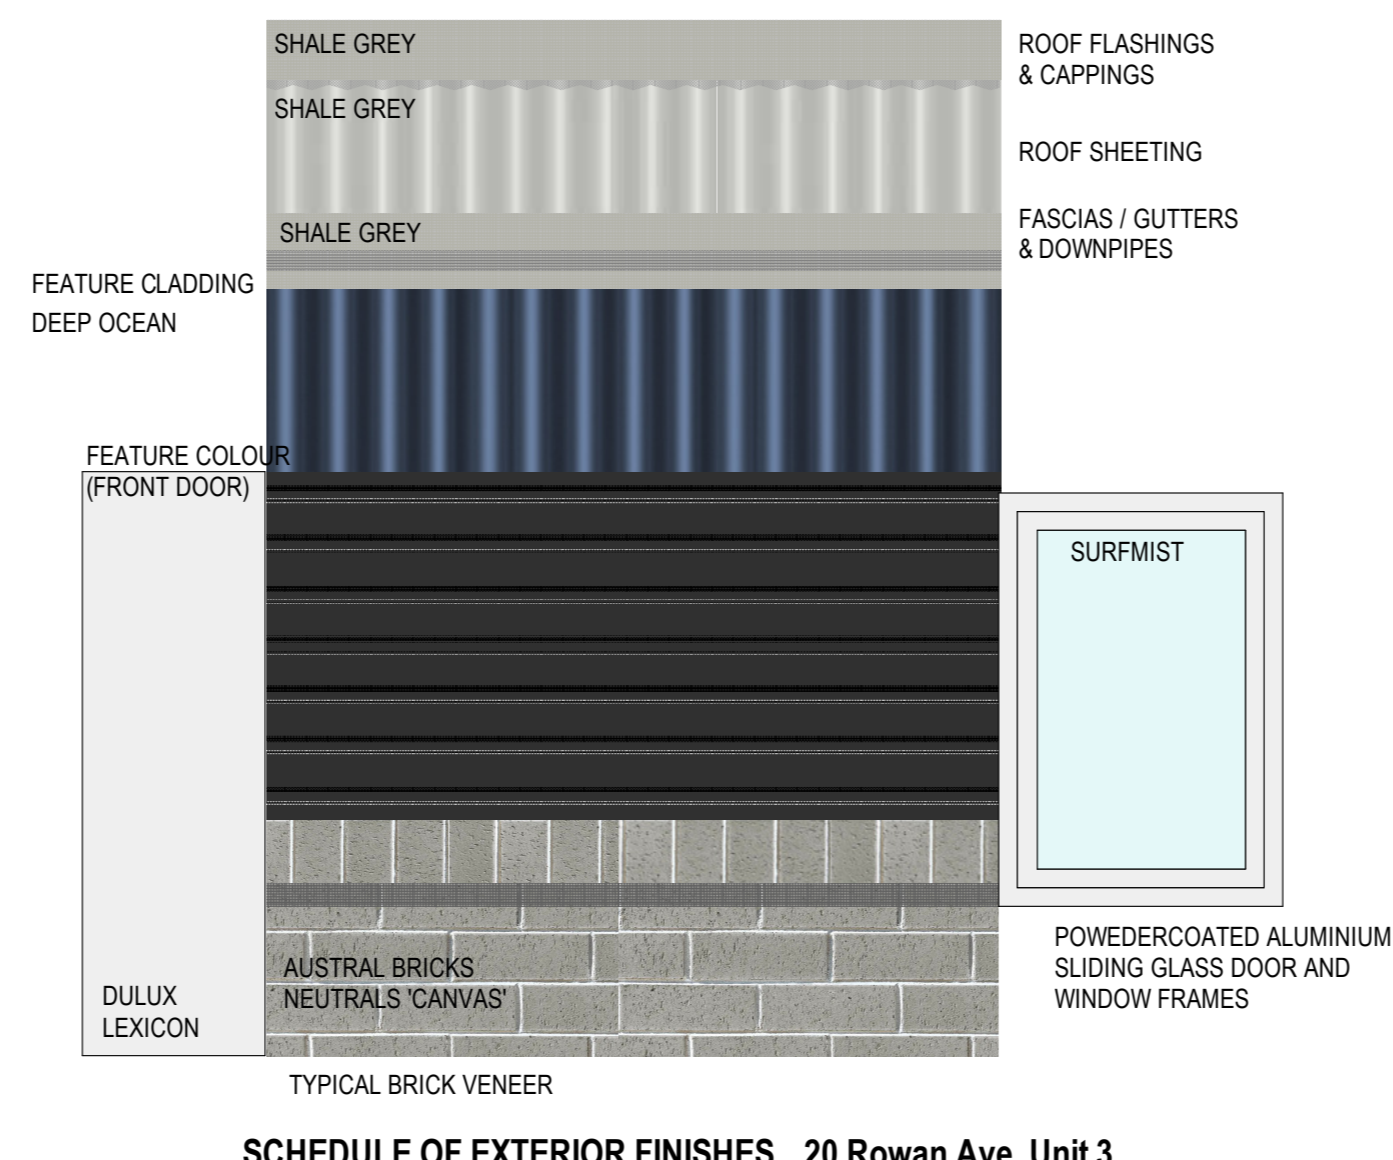

SCHEDULE OF EXTERIOR FINISHES 20 Rowan Ave, Unit 3

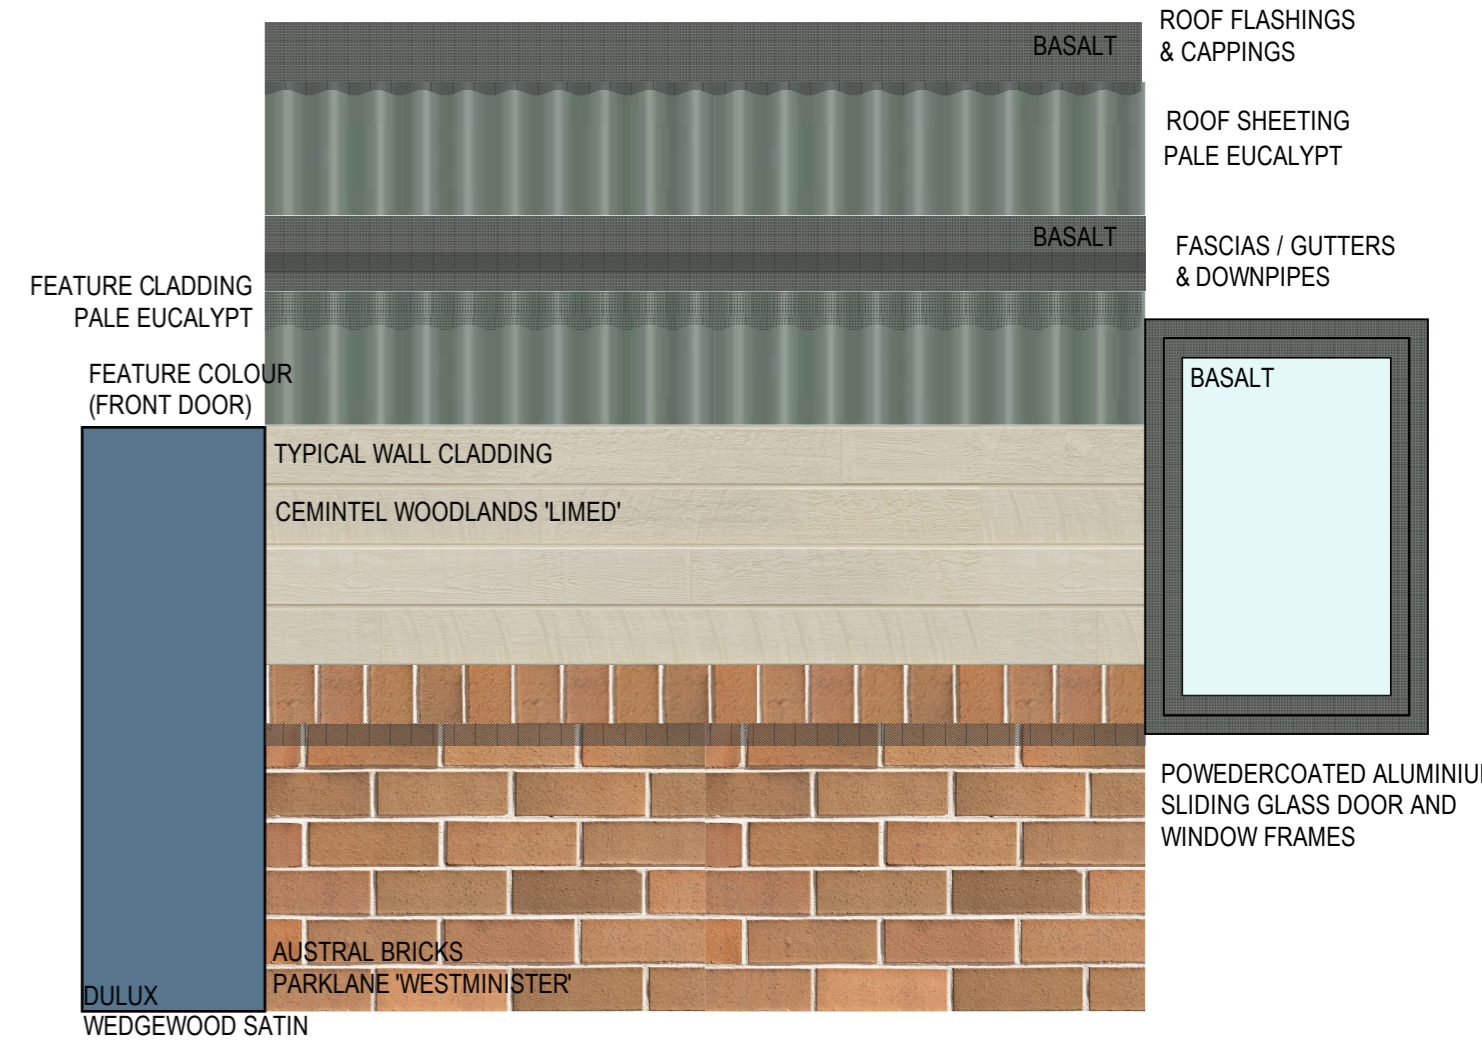

SCHEDULE OF EXTERIOR FINISHES 20 Rowan Ave, Unit 4