


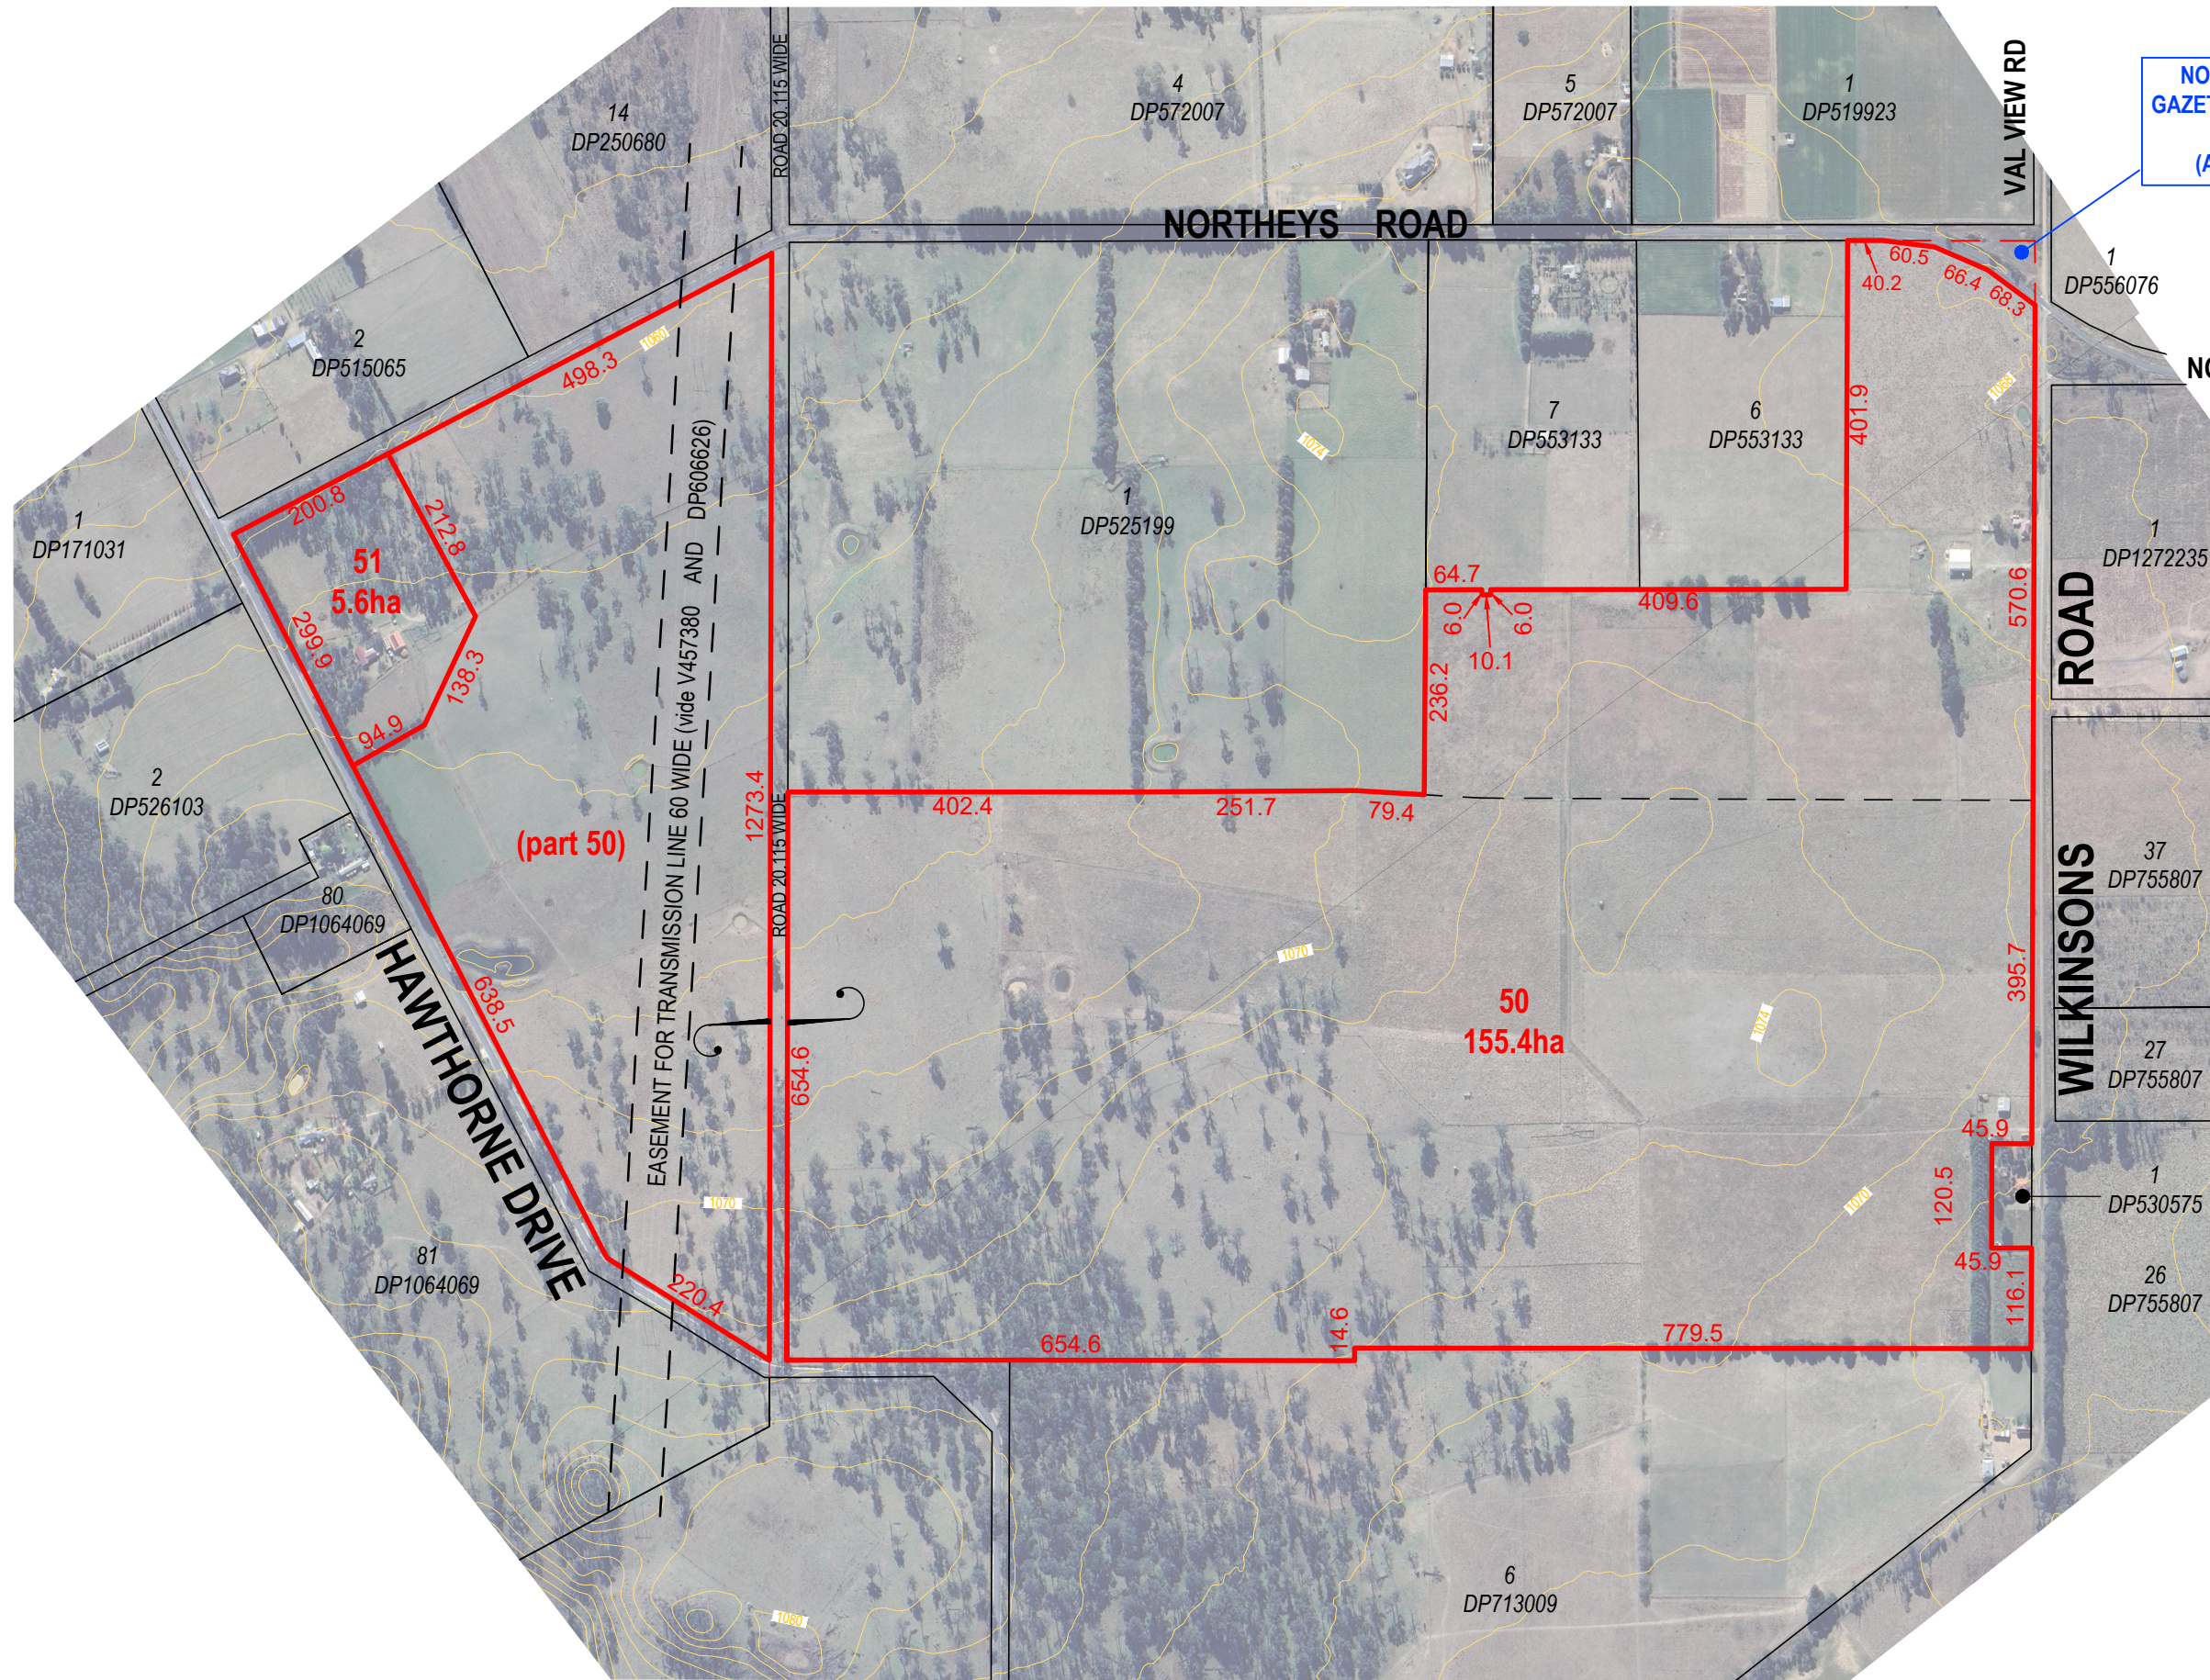


NORTHEYS ROAD WIDENING
GAZETTED 18/09/1970 vide CROWN
PLAN 32025-1603
(APPROXIMATELY 0.45ha)



NORTHEYS ROAD →
to New England Highway

--- Fenceline

— 2m Contours - ELVIS Lidar

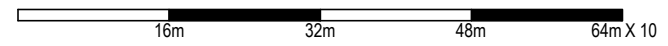

Notes

1. The location of underground service lines are indicative only.
2. Areas and dimensions shown are for planning and Development Application purposes only. These are subject to registration of final title survey plan.
3. Aerial imagery (© SIX Maps / Digital Globe) is indicative and provided for site context.

RR: 1:8000 @ A3
Datum: GDA94
Origin: N/A
RL: AHD LIDAR
Contour: 2m

Date: 11.06.2024
Ref: 241437B
Surveyor: Michael Croft
Drawn: SB
Sheet: 1 of 1

PROPOSED SUBDIVISION OF
LOT 5 DP539180, LOT 5 IN DP 713009 & LOT 1 DP739872
26 Wilkinsons Rd, 102 Wilkinsons Rd & 542 Hawthorne Dr,
ARDING NSW 2358
Client: R Anderson & Proprietors

